


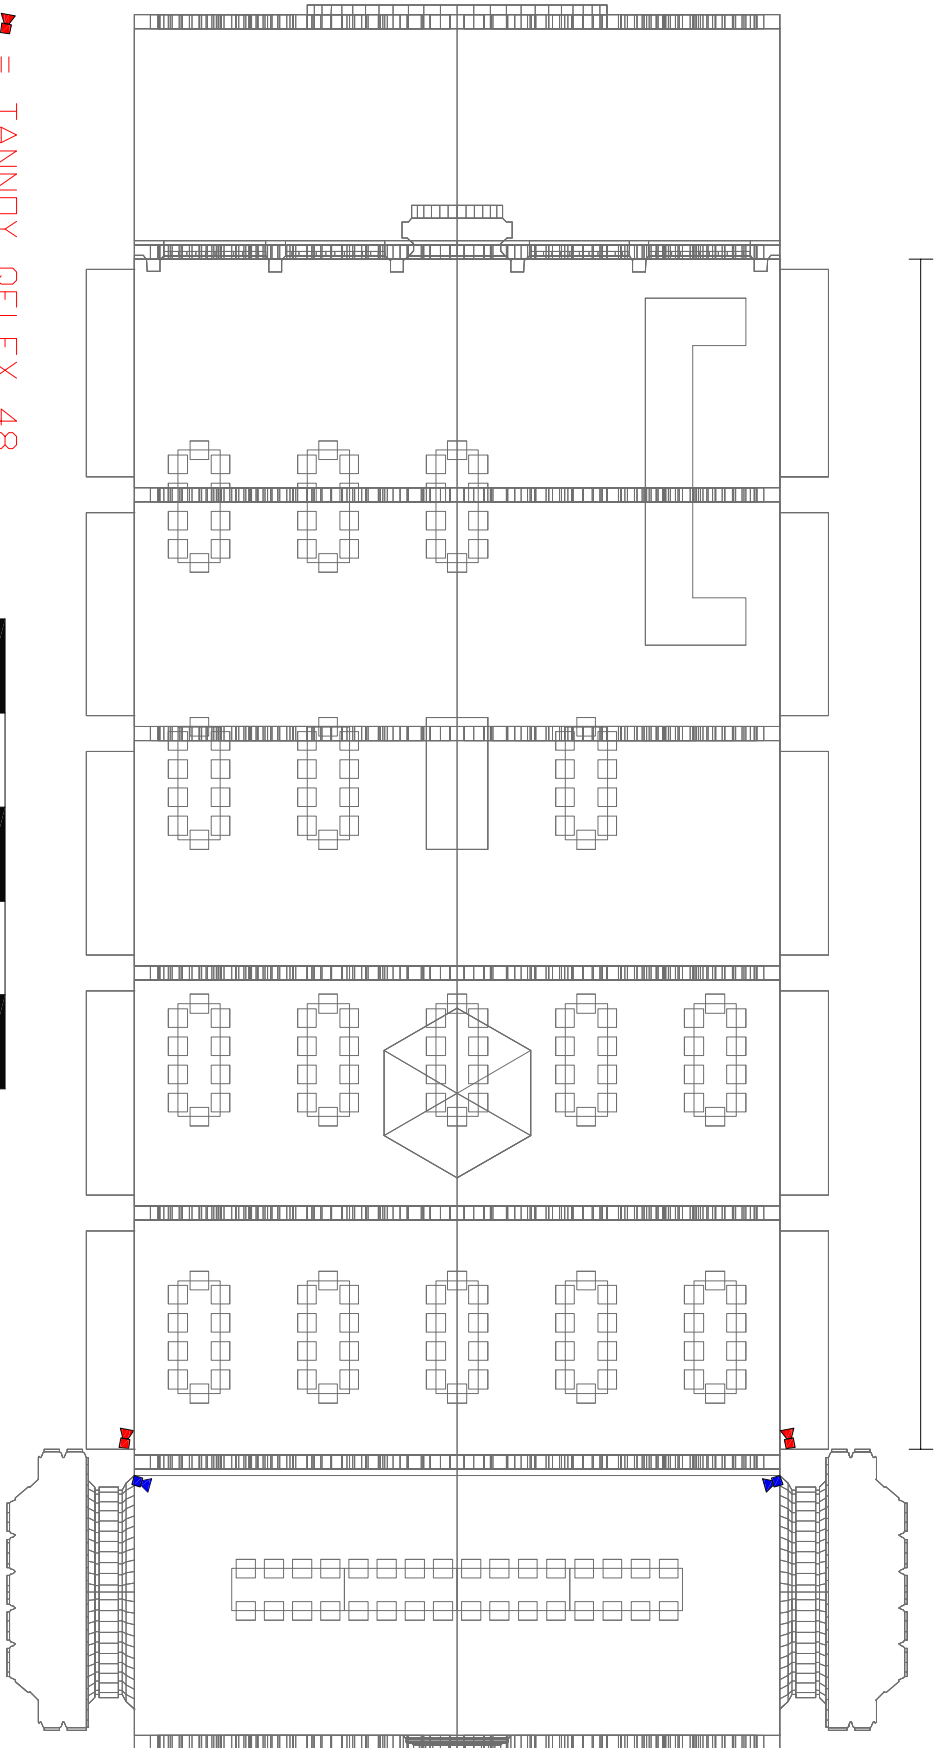

25.32m


13.74m



 = TANN DY QFLEX 48
 = TANN DY VLS30

0m

10m

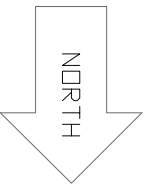

NOTES:
 All dimensions indicated are subject to be checked on site, any discrepancy to be immediately notified to office of origin.
 All dimensions only to be used - do not scale.
 The information contained on this drawing must only be used at the named location. The location of any services indicated on this drawing is for information only and should be checked on site by the main contractor before commencing work.

rev	date	description

Peter Mapp Associates

SPECIALIST ACOUSTIC CONSULTANTS

www.petermapp.com

NUMBER ONE, WATERLOO SQUARE, SOUTH WEST, LONDON SW14 8NS

TEL: (0)20(8) 211546, FAX: (0)20(8) 211281

Drawn By: **AM/AB** CAD File: -

Checked By: **AM** Drawn Ref: -

Project Location:
LINCOLNS INN GREAT HALL

Drawing:
PROPOSED LOUDSPEAKER POSITIONS

Scale: **M1:5**

Date: **JULY 2013**

Drawing No: **GH-2**

Rev: -

Building Type: -