




PLAN

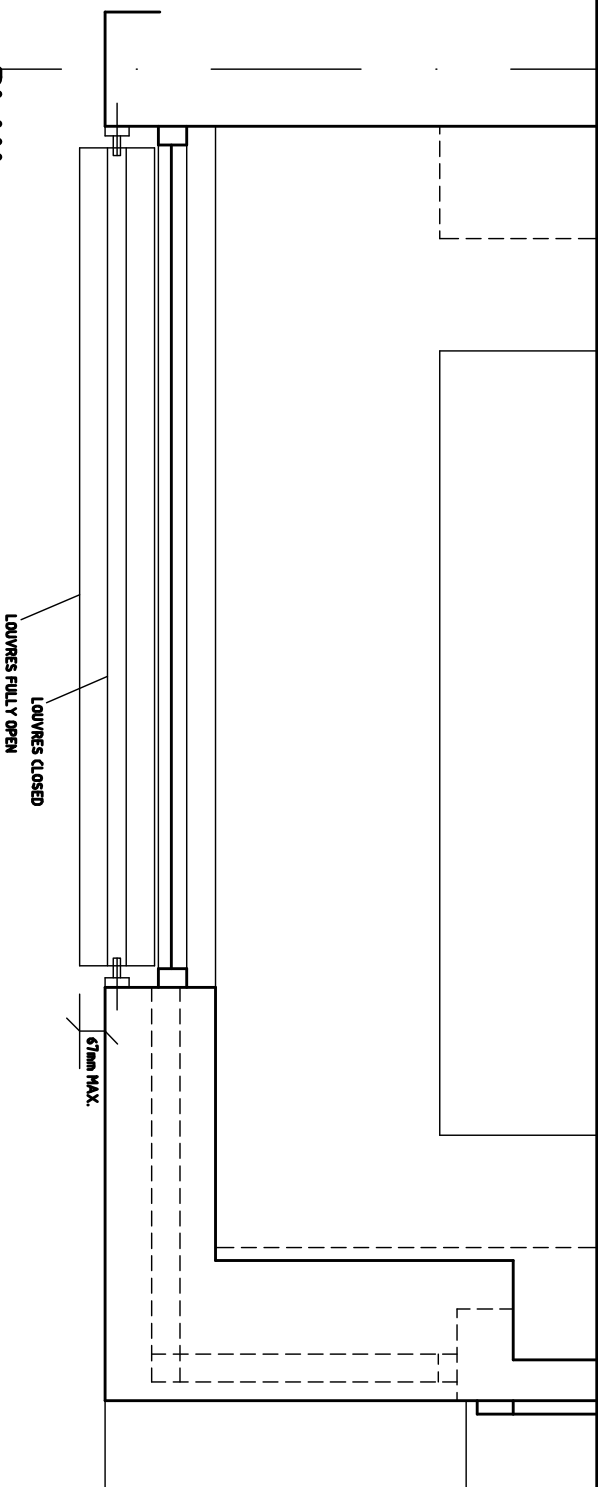

ELEVATION

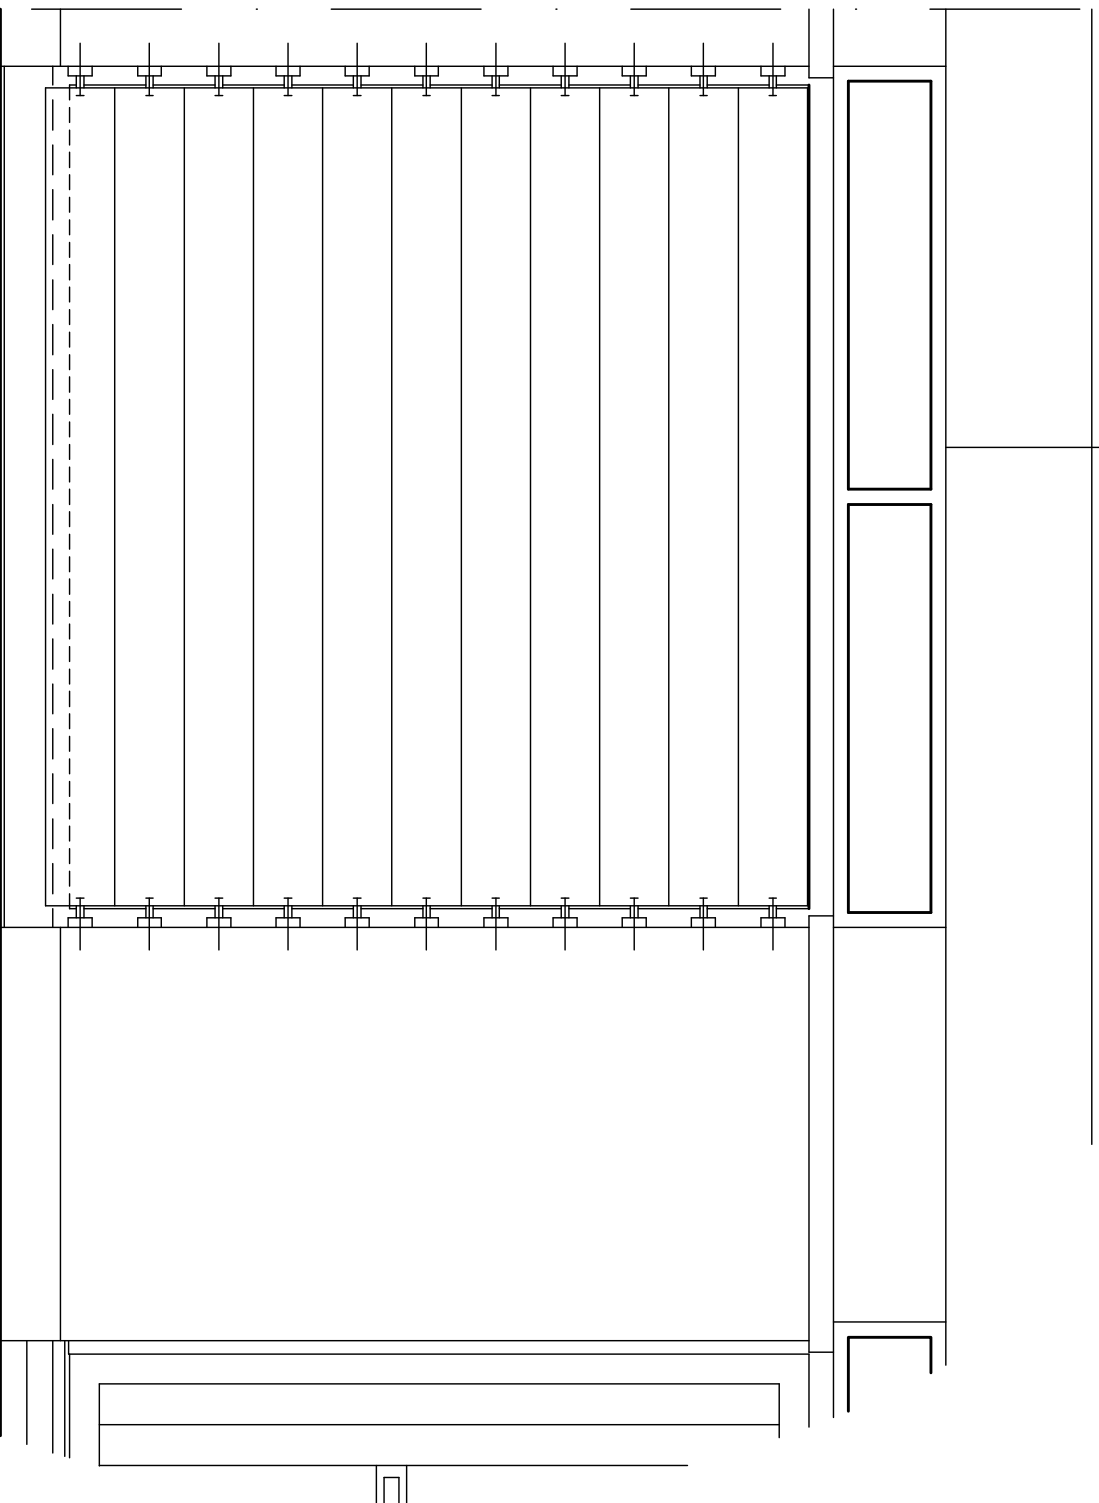

SECTION

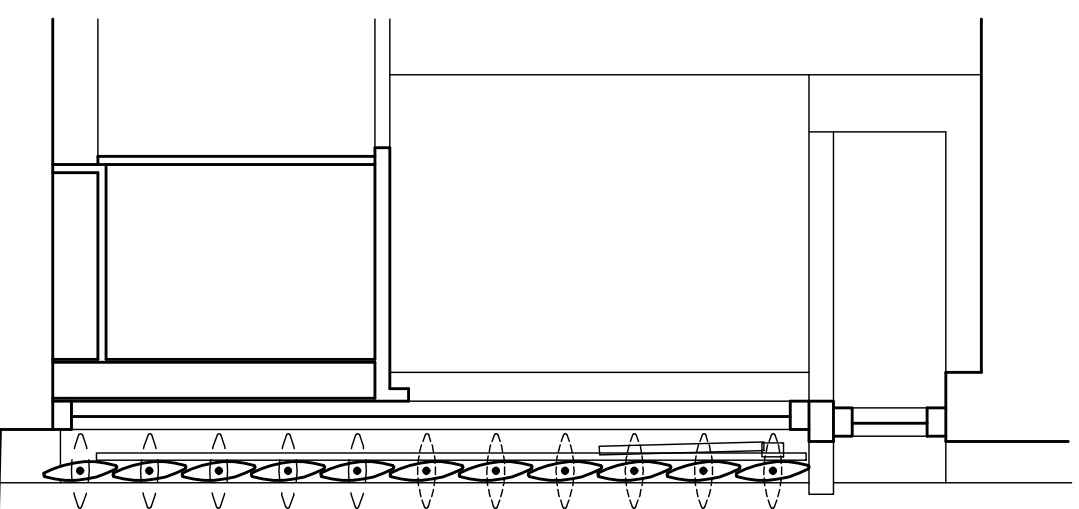

AMENDMENTS

A
B
C
D
E
F
G
H
J
K
L
M
N

TGN ARCHITECTS LTD 
 LIMITED LIABILITY
 39-51 LINDAUTE ROAD
 LONDON NW5 8JZ
 T: +44 (0) 20 8776 7776
 F: +44 (0) 20 8776 7776
 E: info@tgnarchitects.com

CONTRACT
25 PRIMROSE HILL ROAD, NW3

DRAWING
PROPOSED LOUVRE DETAILS

SCALE	1:20	DATE	07-13
DRAWN BY	NRLT	CHECKED	