


EXISTING ROOF PLAN

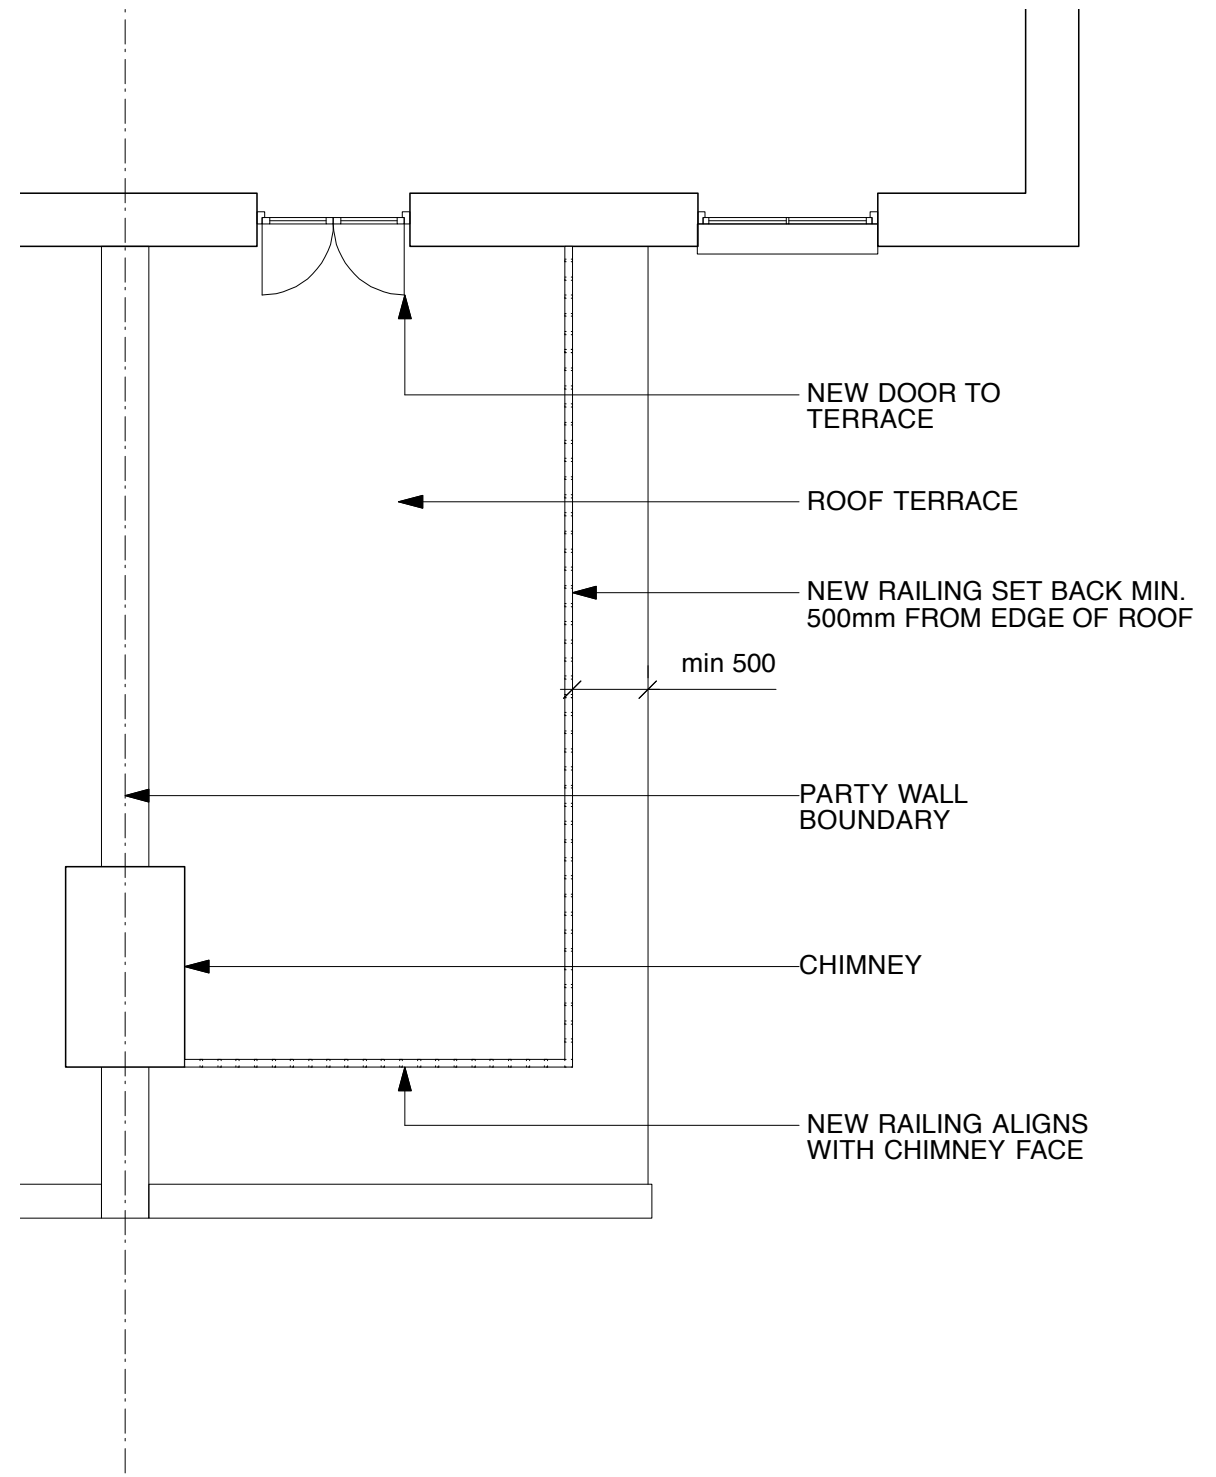

PROPOSED ROOF TERRACE PLAN