


1849 95m

1849 95m

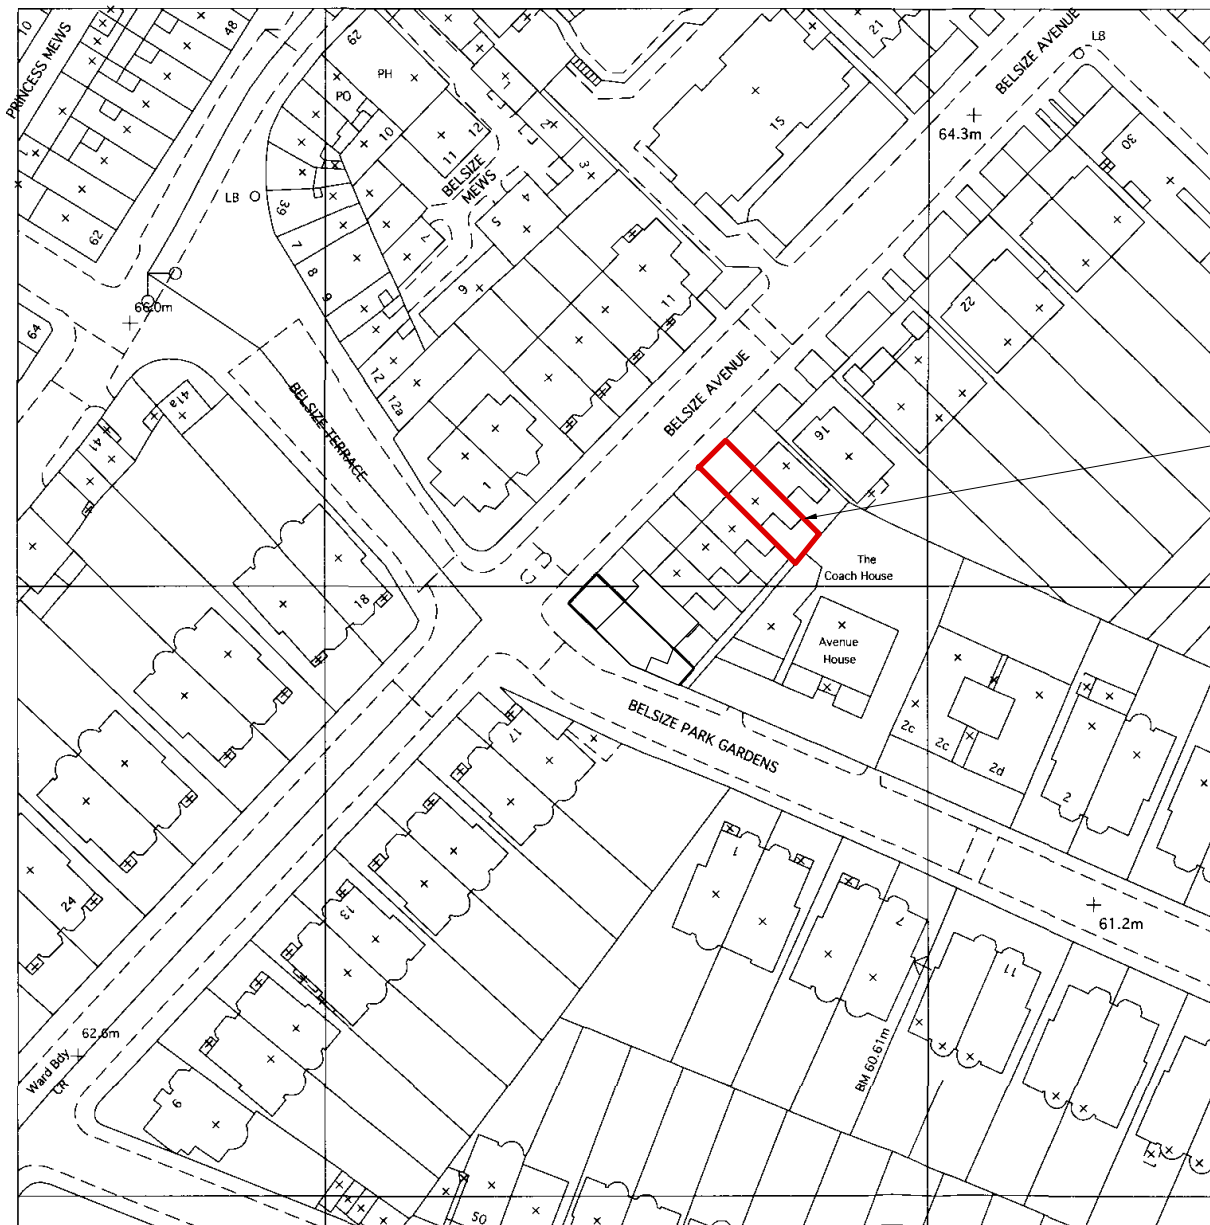

12 BELSIZE AVENUE

849

849

1847 848
95m


848
1847 95m

5268 49m

269

5270 00m

5270 49m

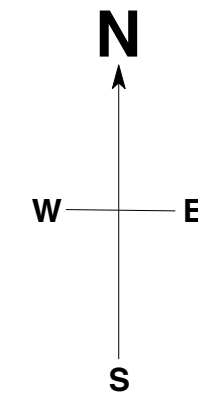

Revisions

LAWFUL DEVELOPMENT CERTIFICATE

AND
ARCHITECTURE & DESIGN

This drawing is the copyright property of AND.gb Ltd. It may not be copied or disseminated to any third party for any purpose except as authorised in writing by AND.gb Ltd. Figured dimensions only are to be used in preference to small scale drawings. All dimensions are to be checked on site before any work proceeds. Any errors or omissions are to be reported to the architect. If in doubt ask. The contractor is to provide full sized setting out drawings based on the information contained in this drawing for the architect's approval prior to commencing manufacture. This drawing is to be read in conjunction with all the relevant consultants/specialist drawings or documents and any discrepancies or variations are to be notified to the architect before the affected work commences.

Owner Mr. & Mrs. Gertler
 Project -12 Belsize Avenue, London NW3
 Subject -OS Map
 Date -24 July 2013
 Scale 1:1250 @ A3
 Job No. -AD 179
 Drawing No.

LDC 00

Registered company: AND.gb Ltd

148-150 Curtain Road
London EC2A 3AR

T: 020 7502 6436
M: 07815199512
info@and.gb.com