
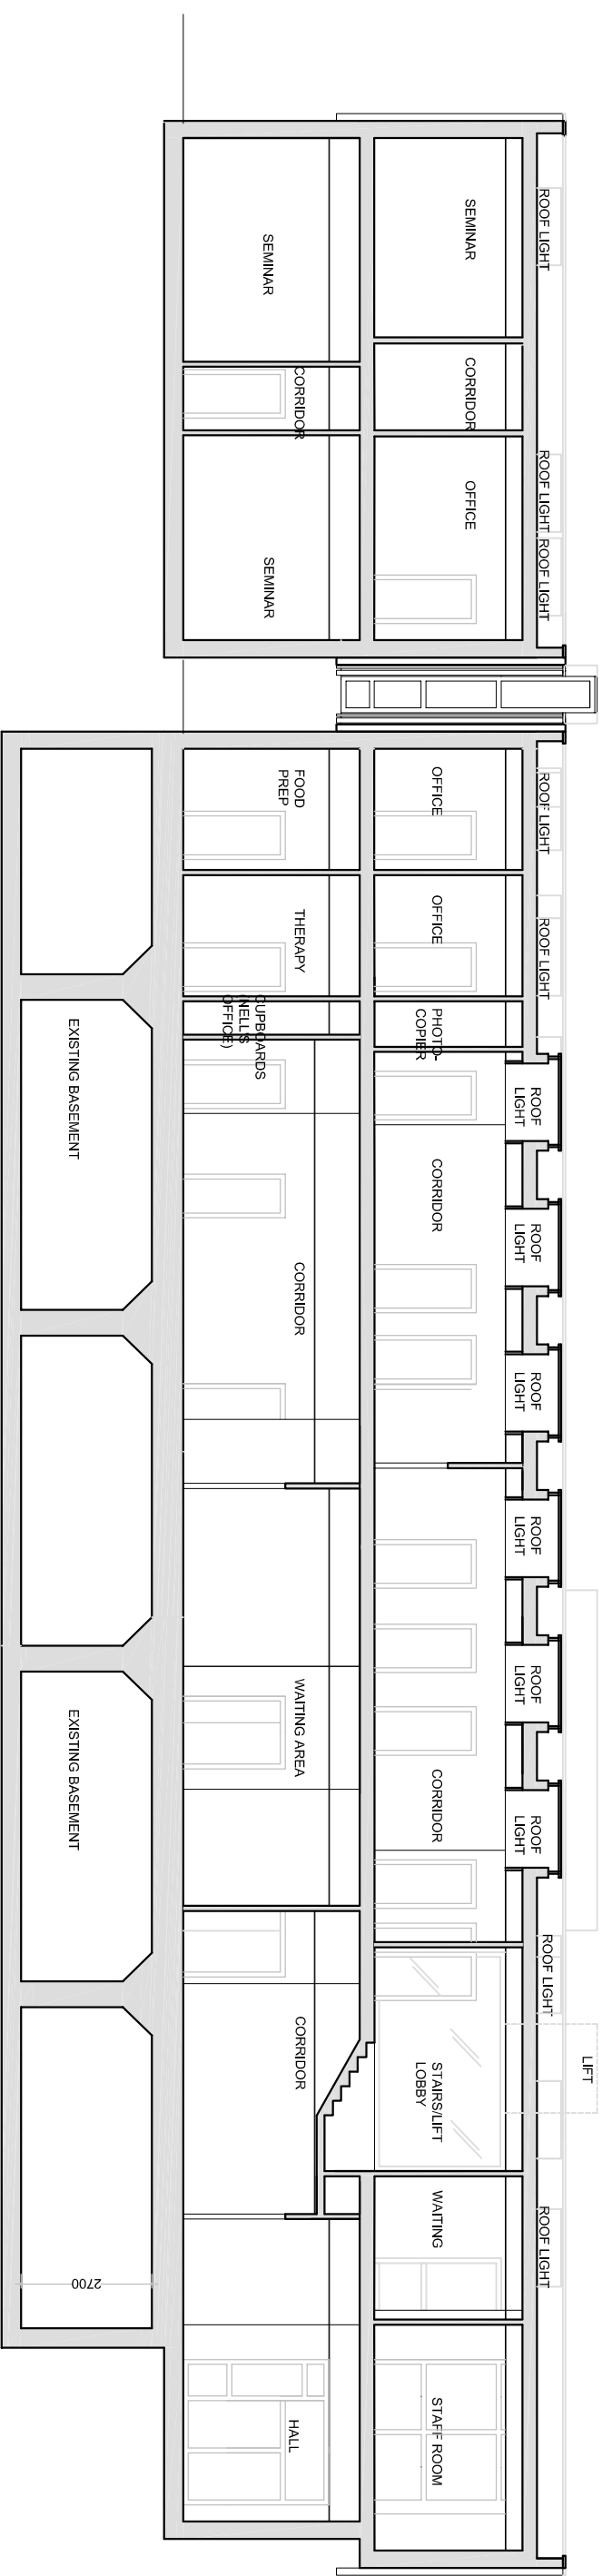


**THIS DRAWING IS PROTECTED BY COPYRIGHT** FIGURED DIMS. ONLY TO BE TAKEN FROM THIS DRAWING.  
 ALL DIMENSIONS TO BE CHECKED ON SITE AND ANY DISCREPANCIES REPORTED TO THE ARCHITECT IMMEDIATELY.

Rev	Date	Description
A	2013-05-15	AMENDMENTS TO SUIT USERS COMMENTS.
B	2013-07-18	AMENDMENTS TO PLANNING ISSUE.

**NOTE:  
 FLOOR LEVELS TO MATCH TAVISTOCK CENTER**

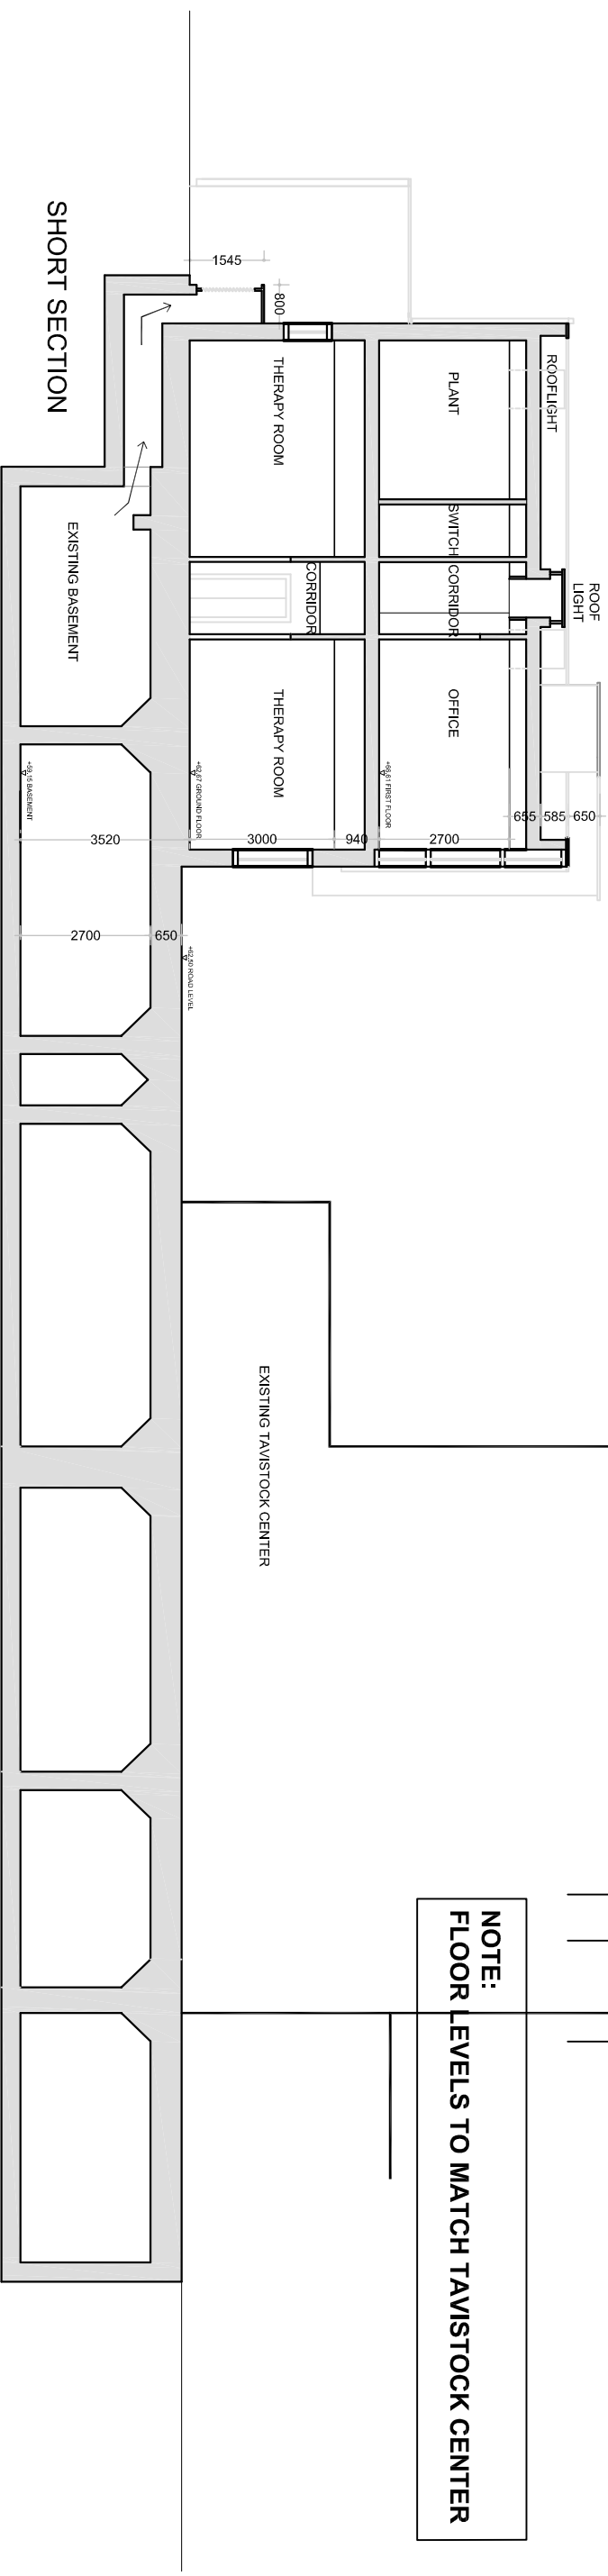

LONG SECTION

FOR PLANNING

TAVISTOCK & PORTMAN  
 NEW BUILD

PROPOSED SECTIONS

SCALE	1:100 @A2	DATE	08/20/12	JOB NUMBER	12017	DRAWING NUMBER	(03)001	REV	B
-------	-----------	------	----------	------------	-------	----------------	---------	-----	---



ANSELL & BAILEY

Tel 020 7387 0141  
 CHARTERED ARCHITECTS

Fax 020 7387 7460  
 architects@ansellandbailey.com  
 24-32 STEPHENSON WAY LONDON NW1 2HD