



Rev	Date	Description

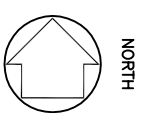

120 BELSIZE LANE AREA: 5800m<sup>2</sup>  
 8 FITZJOHN'S AVENUE AREA: 507M<sup>2</sup>

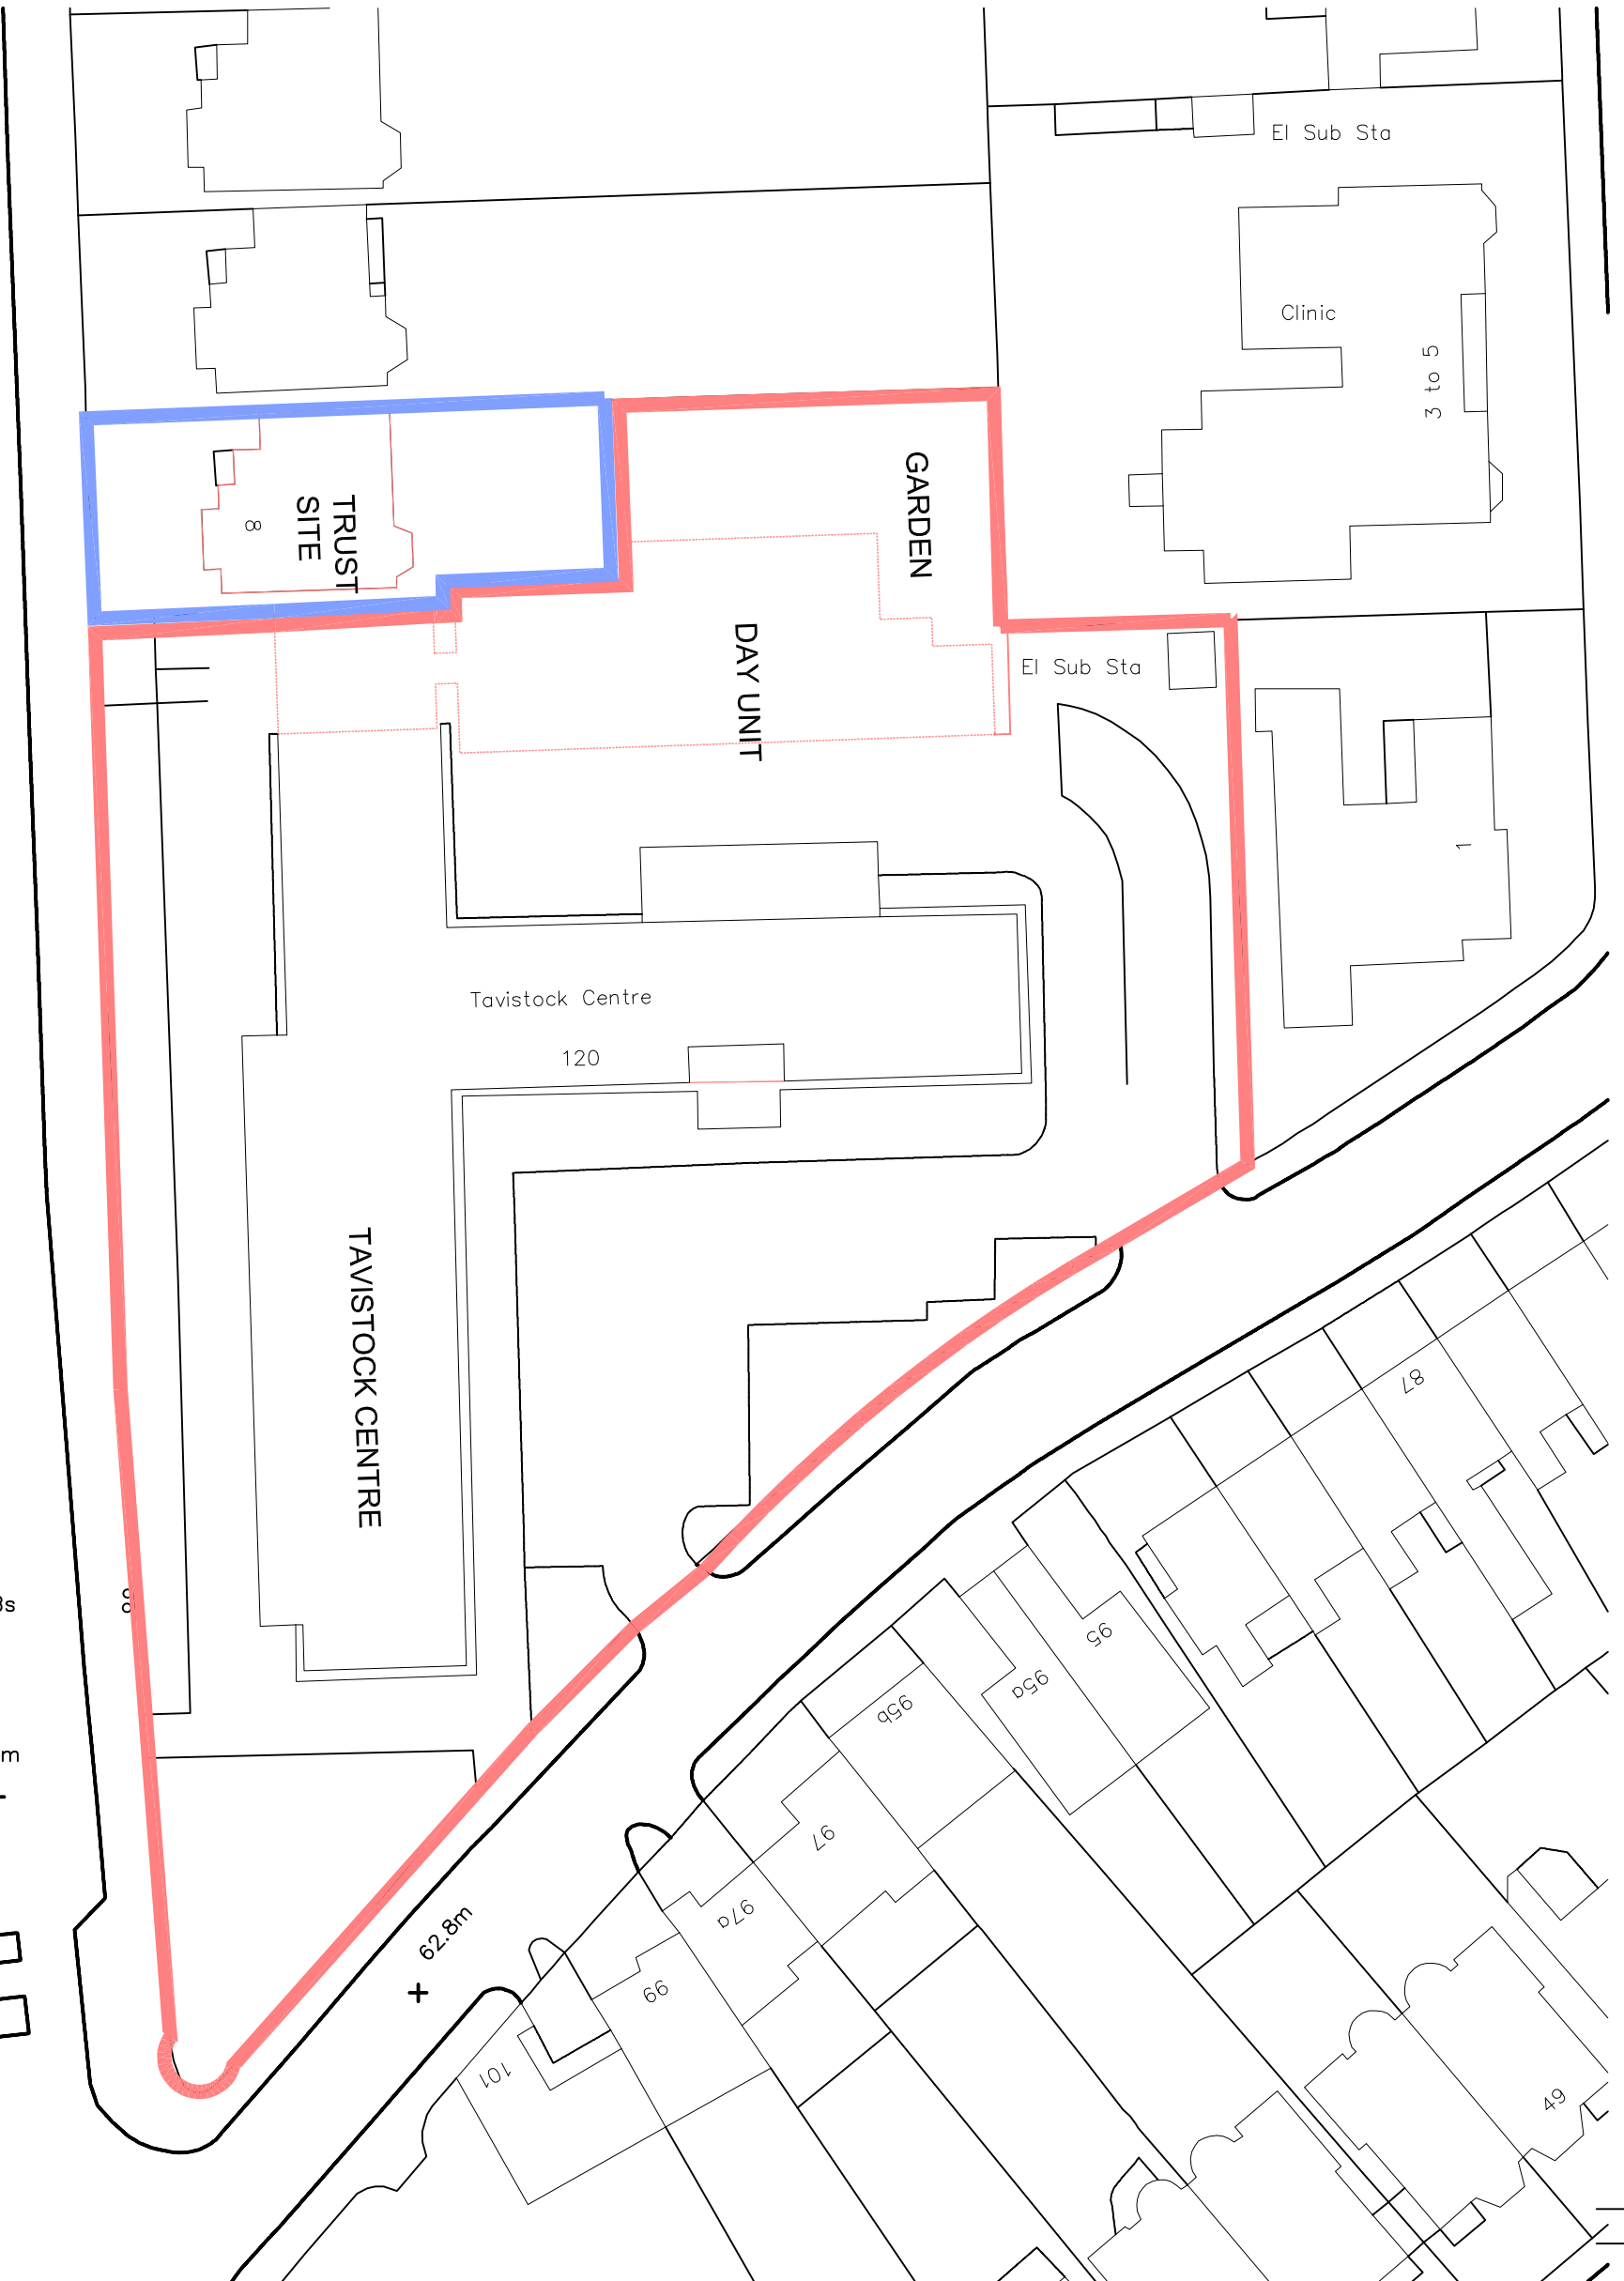

65.0m +

FITZJOHN'S AVE

TCBs

63.7m +

LB

62.8m +

FOR PLANNING	
TAVISTOCK & PORTMAN DAY UNIT FEASIBILITY	LOCATION PLAN

1:500 @A3	08/2012	12017	(00)003	/
SCALE	DATE	JOB NUMBER	DRAWING NUMBER	REV

**A&B**  
**ANSKILL & BAILEY**  
 TEL: (020) 7397 0141  
 CHARTERED ARCHITECTS  
 FAX: (020) 7397 7460  
 architects@anskillandbailey.com  
 24-52 STEPHENSON WAY LONDON NW1 2HE