



Existing

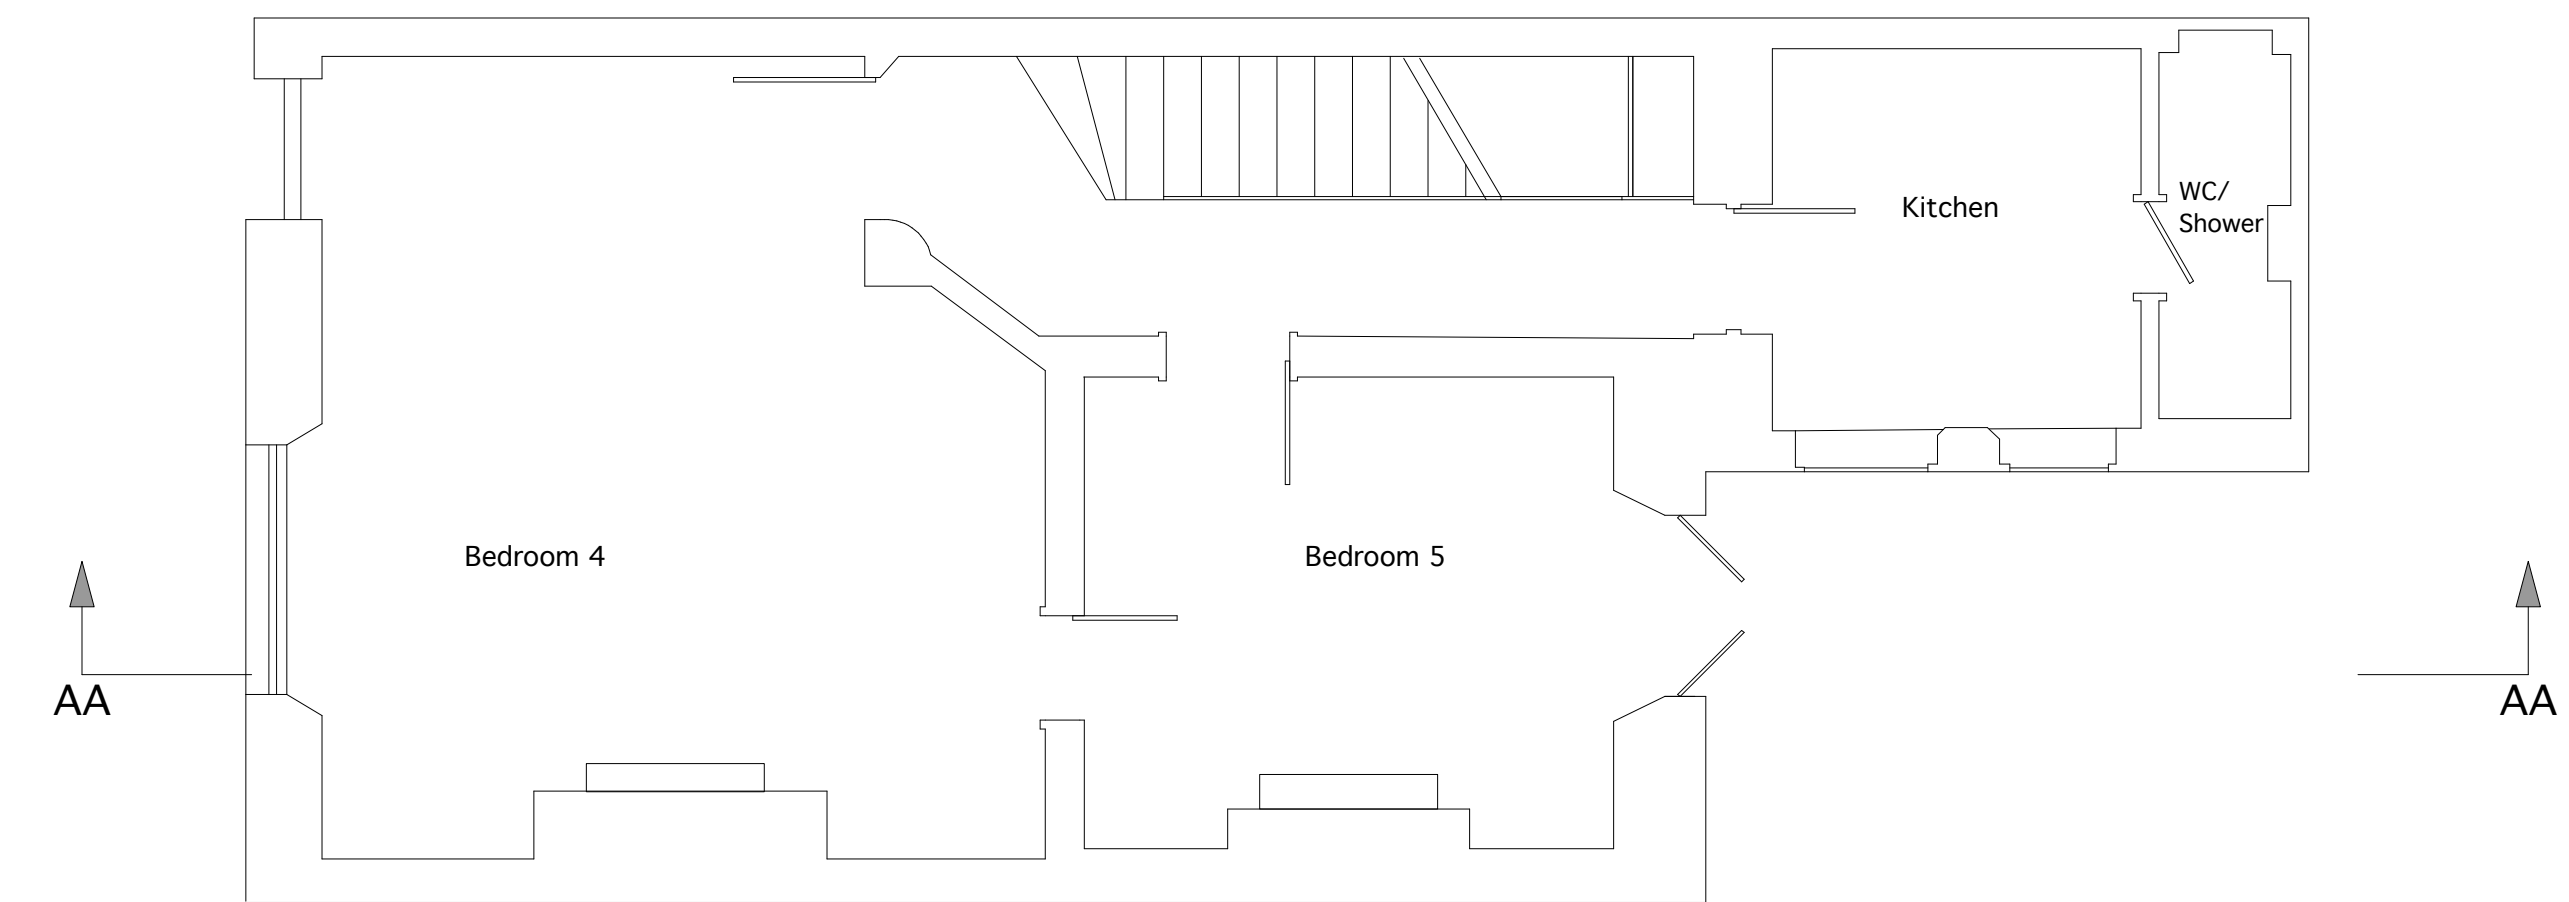

Proposed

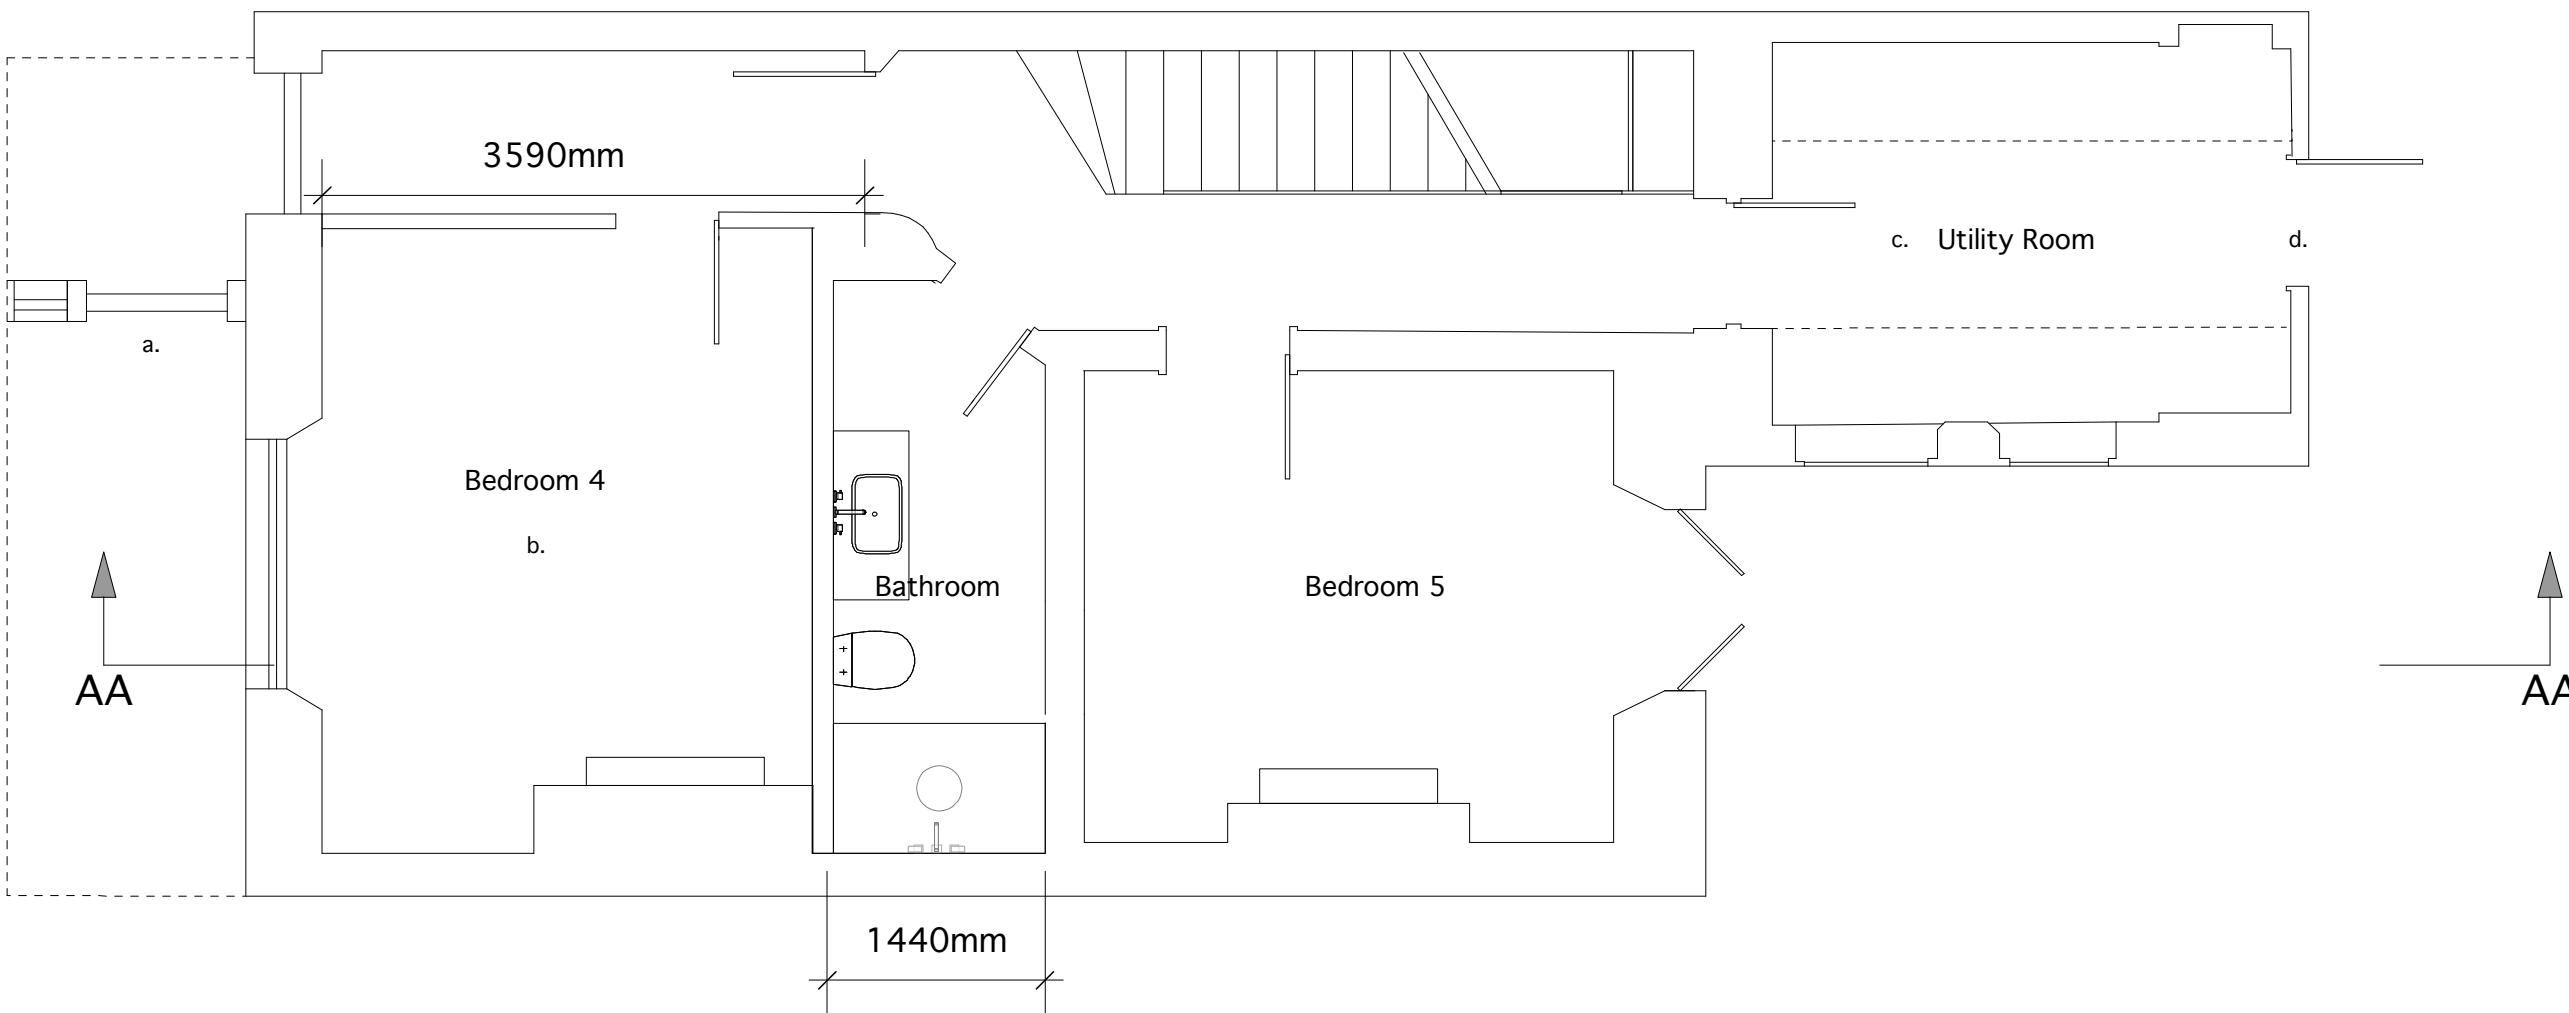

- a. Alteration of vault door and window in line with neighbouring alterations
- b. Proposed reconfiguration of Bedroom 4 to create a hallway from vault entrance to LGF staircase and a new bathroom
- c. Reconfiguration of kitchen into utility room and removal of WC and shower
- d. Installation of door into garden