



Existing

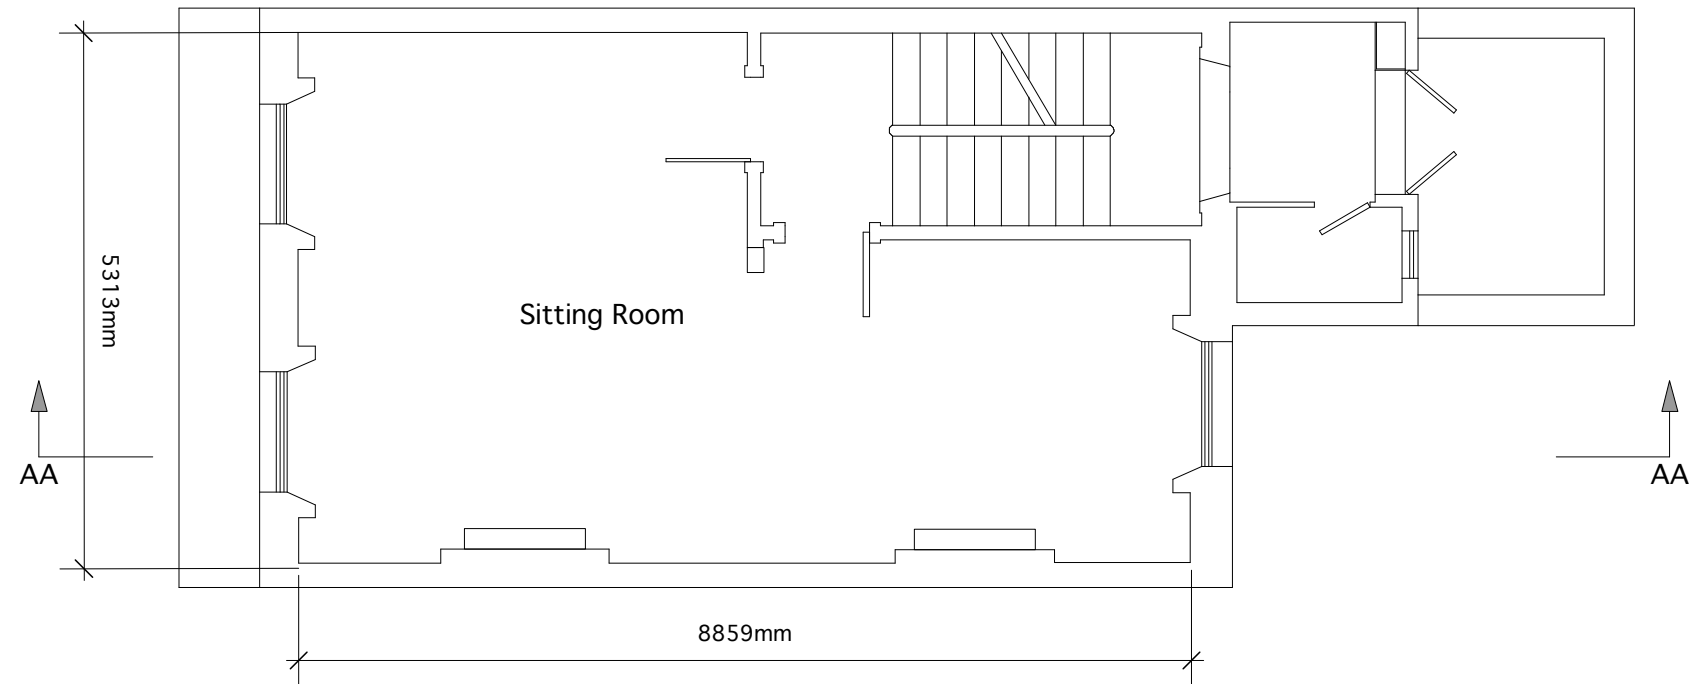

Proposed

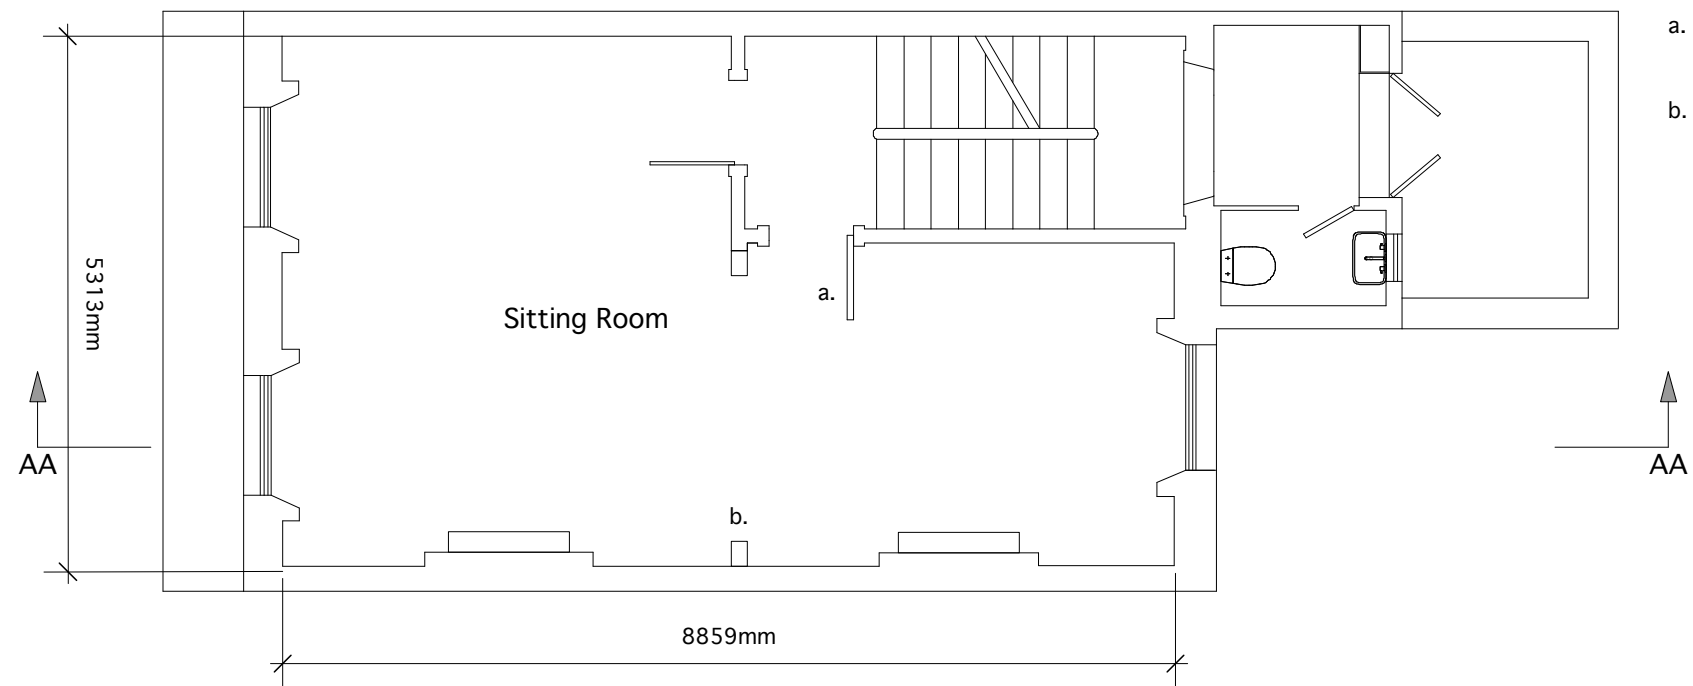

- a. Proposal to close opening from landing into sitting room
- b. Restoration or arch between front and rear areas  
Detailed in drawing REG/17-021

