


PROPOSED ELEVATION

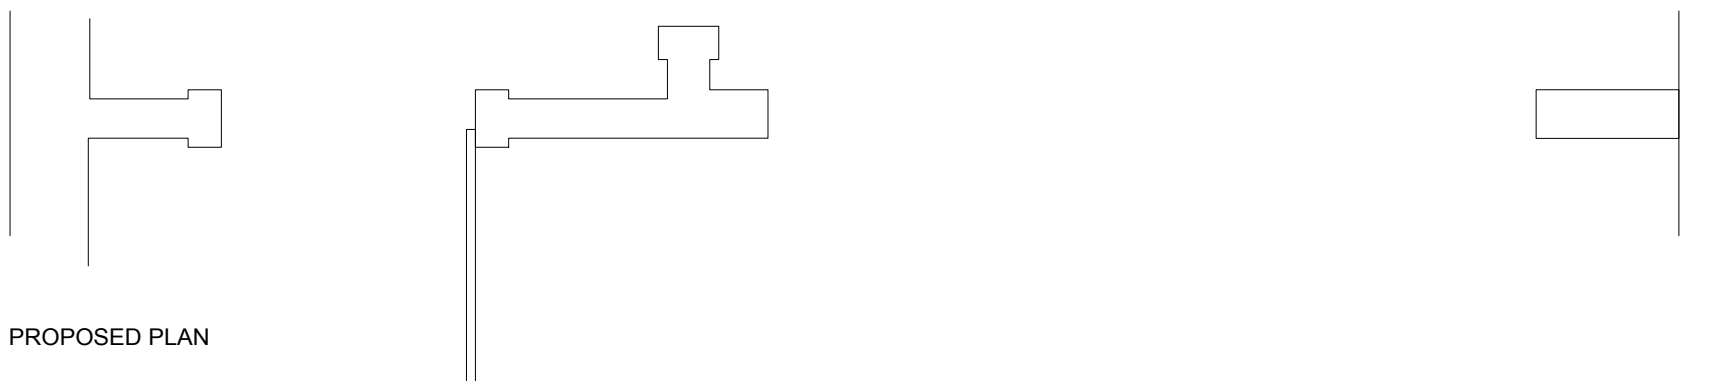

PROPOSED PLAN