


TYPICAL DOOR DETAILS

TRADITIONAL TIMBER DOOR CONSTRUCTED FROM  
PAINTED TIMBER

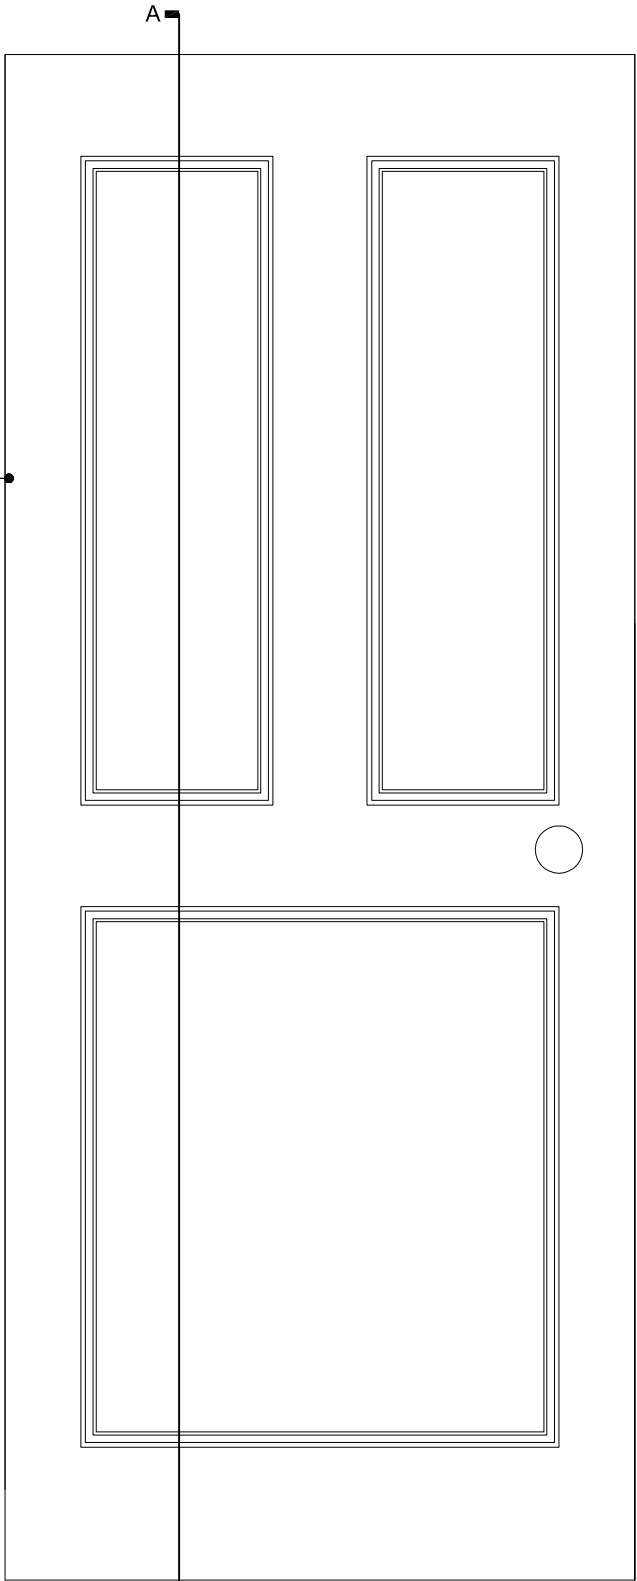

TYPICAL DOOR ELEVATION  
(DIMENSIONS VARY)



TYPICAL DOOR SECTION  
(DIMENSIONS VARY)

<div>nurturedesignltd</div> <div><div>THE WHITE STUDIO</div><div>325 MANHATTAN / BOW QUARTER</div><div>LONDON</div><div>E3 2 UQ</div></div>	CLIENT: 26 OLD GLOUCESTER LONDON WC1N 3AN	JOB: 26OGS		DRAWING TITLE: DOOR	REVISION:
		DATE: 30.06.13	SCALE: 1:10@A3	DRAWING NUMBER: 26OGS07	