


Do not scale from this drawing
All dimensions to be checked on site

Notes:

----- EXISTING PROFILE

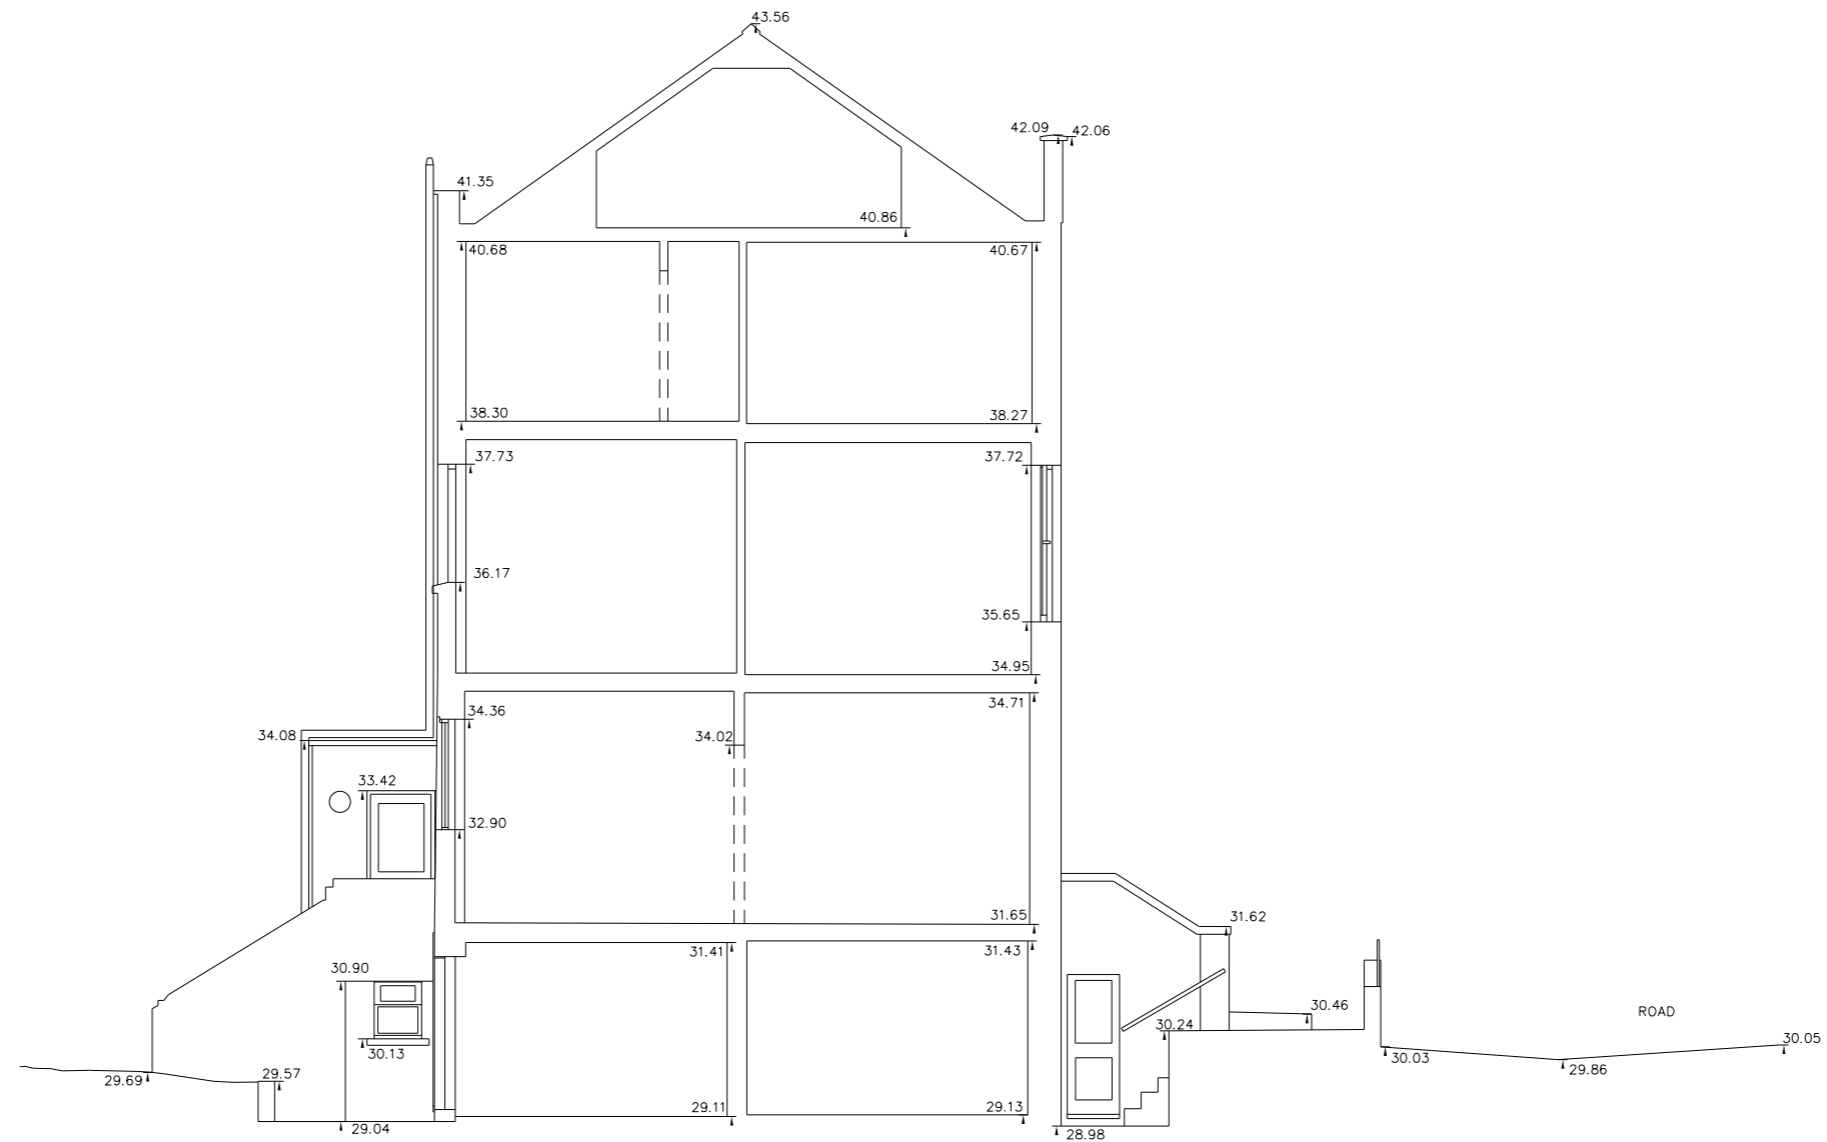

SECTION 1

Amendments:

Drawing type:

Client:
LONDON BOROUGH OF CAMDEN

Project:
21 PRINCE OF WALES ROAD

Title:
EXISTING SECTION 1-1

Scale: 1:100 @A3 Date: 05/07/2013

Drawn: DL Checked: SB

Drg.no: 5241-L(0)200 Rev: #

Heritage Surveys Limited

Heritage Surveys Limited
20 Hanover Square
London
W1S 1JY
www.heritage-surveys.com

EXISTING SECTION 1-1

SCALE 1 : 100 @ A3