


Do not scale from this drawing  
All dimensions to be checked on site

Notes:

----- EXISTING PROFILE

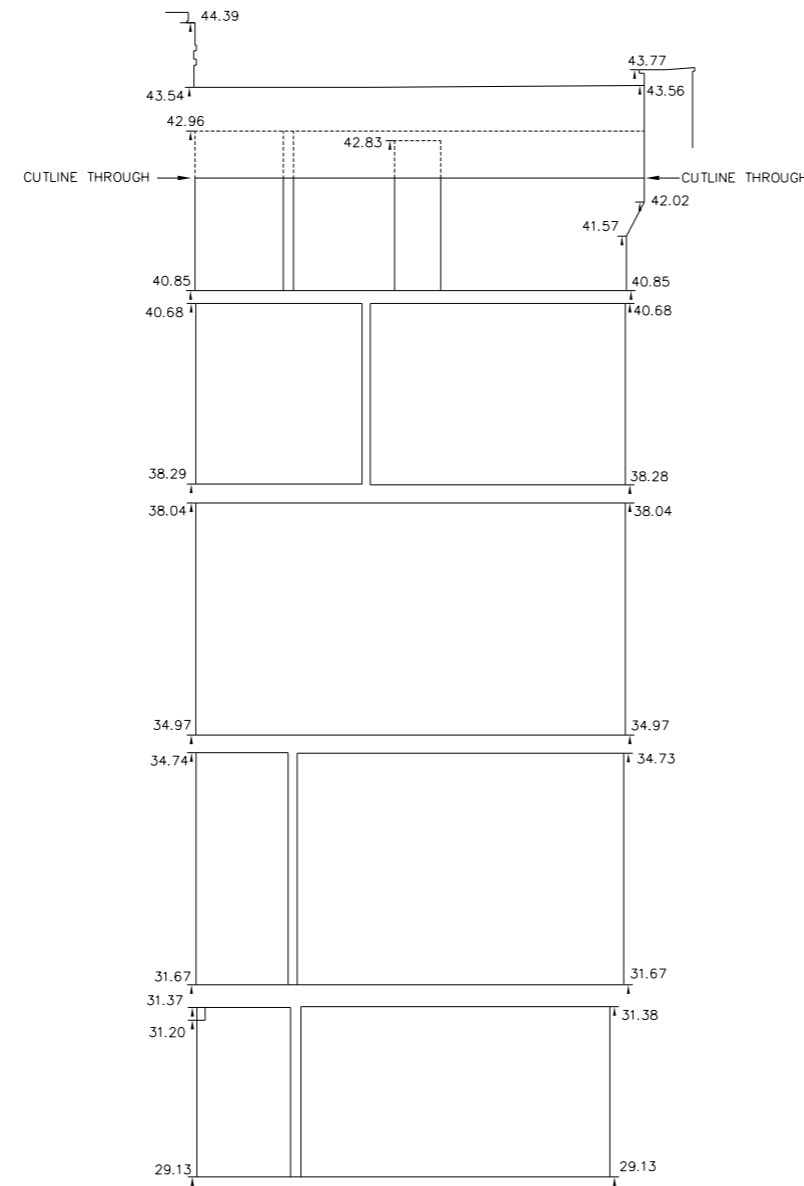

SECTION 2

EXISTING SECTION 2-2

S C A L E 1 : 100 @ A3

Amendments:

-

Drawing type:

Client:

LONDON BOROUGH OF CAMDEN

Project:

21 PRINCE OF WALES ROAD

Title:

EXISTING SECTION 2-2

Scale: 1:100 @A3 Date: 05/07/2013

Drawn: DL Checked: SB

Drg.no: 5241-L(0)205

Rev: #

Heritage Surveys Limited

Heritage Surveys Limited  
20 Hanover Square  
London  
W1S 1JY  
www.heritage-surveys.com