


Do not scale from this drawing  
All dimensions to be checked on site

Notes:

- EXISTING PROFILE
- ▨ NEW BUILD

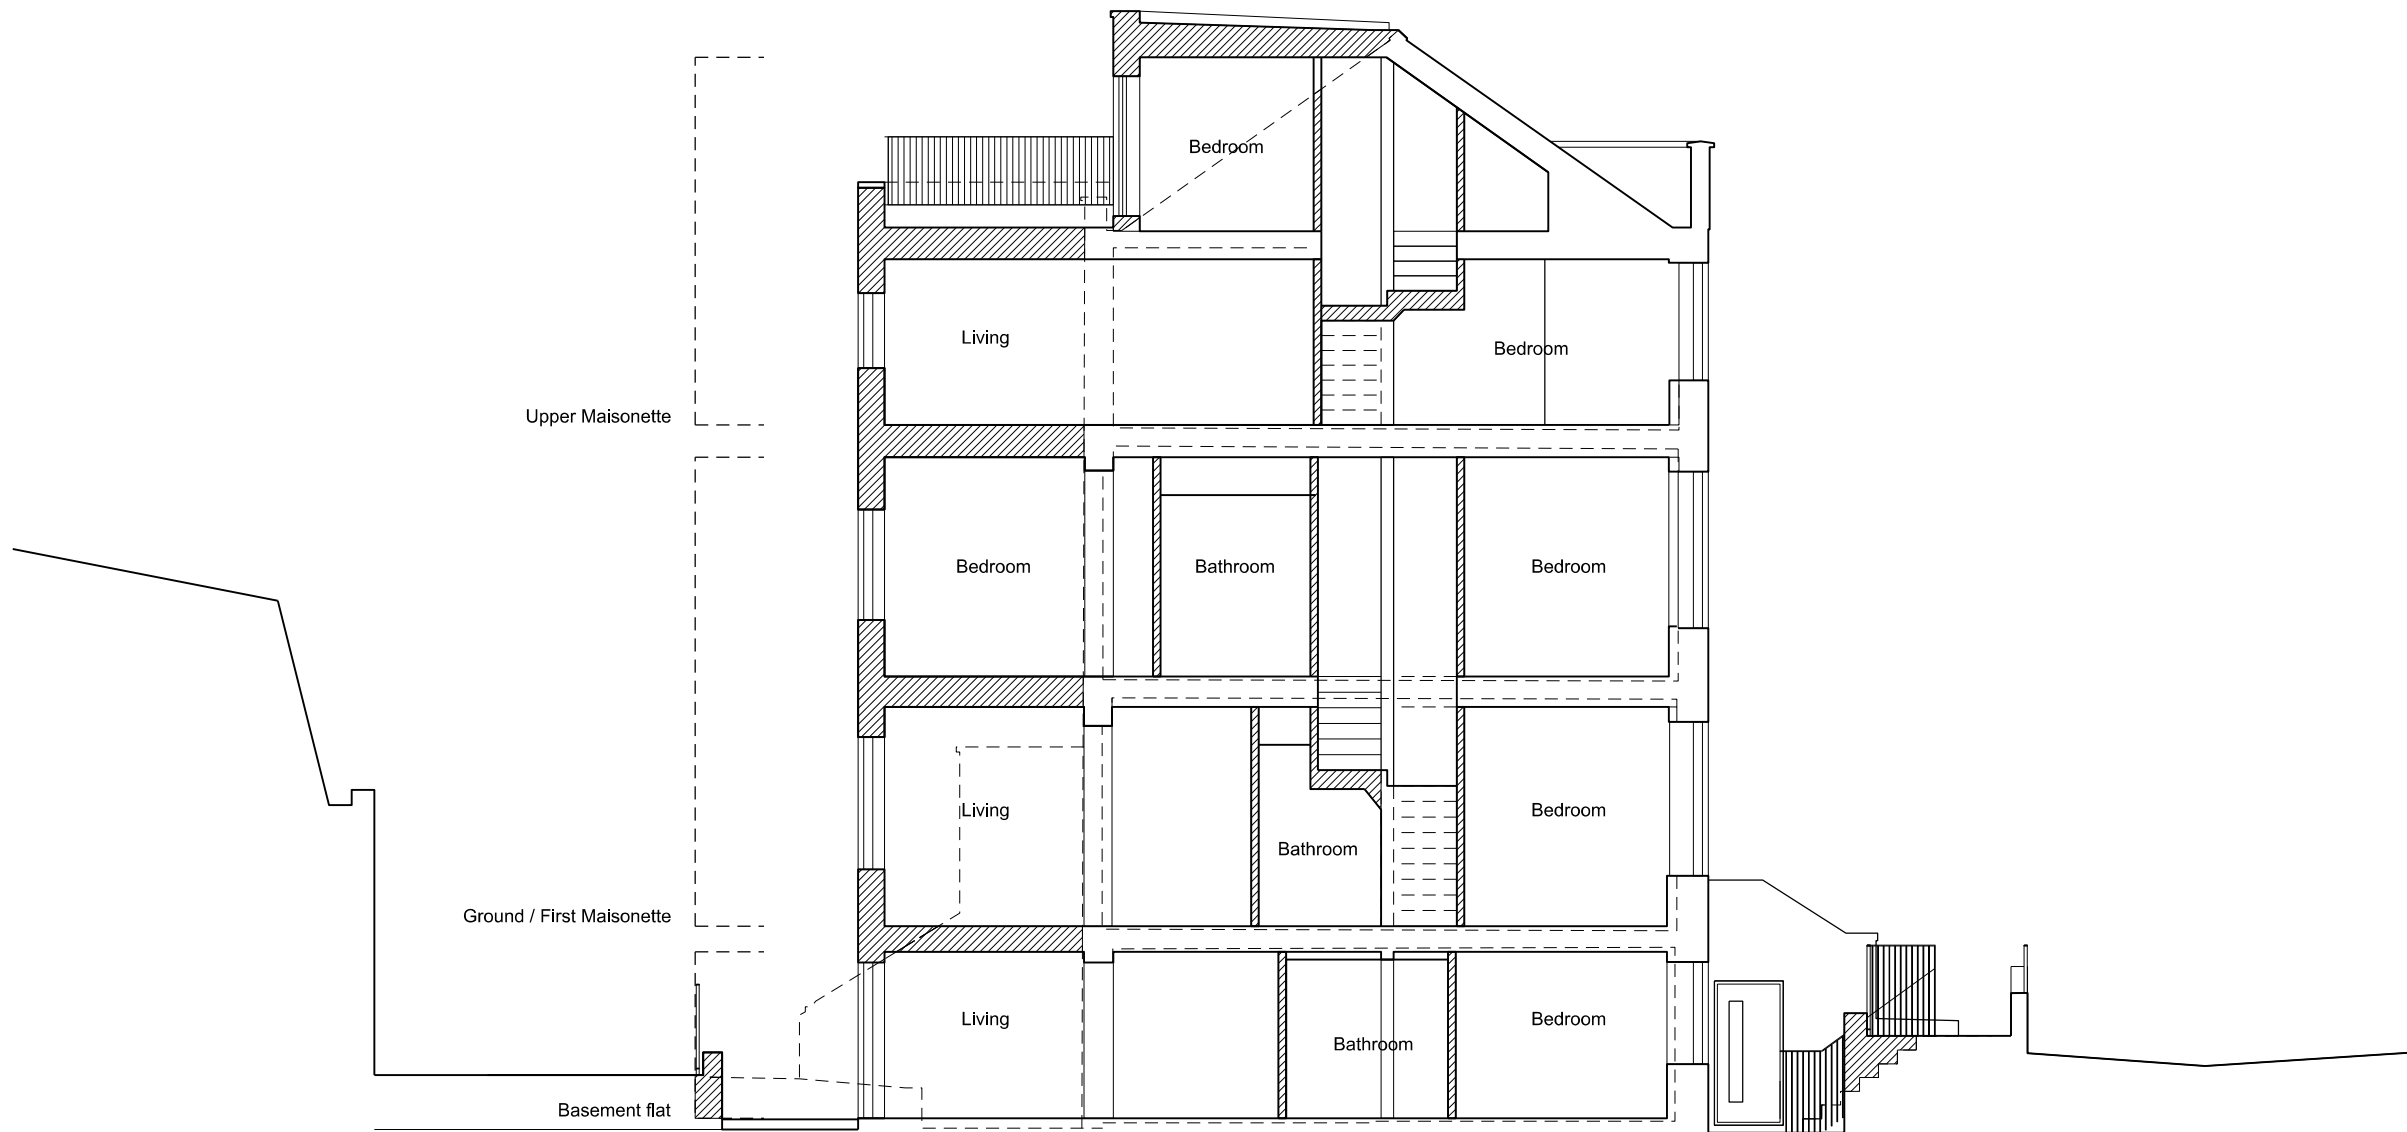

Amendments:

REV A. 2013-07-10: NEW BUILD HATCH ADDED

Drawing type:

Client:

LONDON BOROUGH OF CAMDEN

Project:

21 PRINCE OF WALES ROAD

Title:

PROPOSED SECTION 1-1

Scale: 1:100 @A3 Date: 05/07/2013

Drawn: DL Checked: SB

Drg.no: 5241-L(2)200

Rev: A

Heritage Surveys Limited

Heritage Surveys Limited  
20 Hanover Square  
London  
W1S 1JY  
www.heritage-surveys.com

PROPOSED SECTION 1-1

SCALE 1 : 100 @ A3