

Do not scale from this drawing
All dimensions to be checked on site

Notes:

----- EXISTING PROFILE

Amendments:

REV A. 2013-07-10: HIGH LEVEL WINDOW OMITTED

Drawing type:

Client:

LONDON BOROUGH OF CAMDEN

Project:

21 PRINCE OF WALES ROAD

Title:

PROPOSED SIDE ELEVATION

Scale: 1:100 @A3 Date: 05/07/2013


Drawn: DL Checked: SB

Drg.no: 5241-L(2)310

Rev: A

Heritage Surveys Limited

Heritage Surveys Limited
20 Hanover Square
London
W1S 1JY
www.heritage-surveys.com

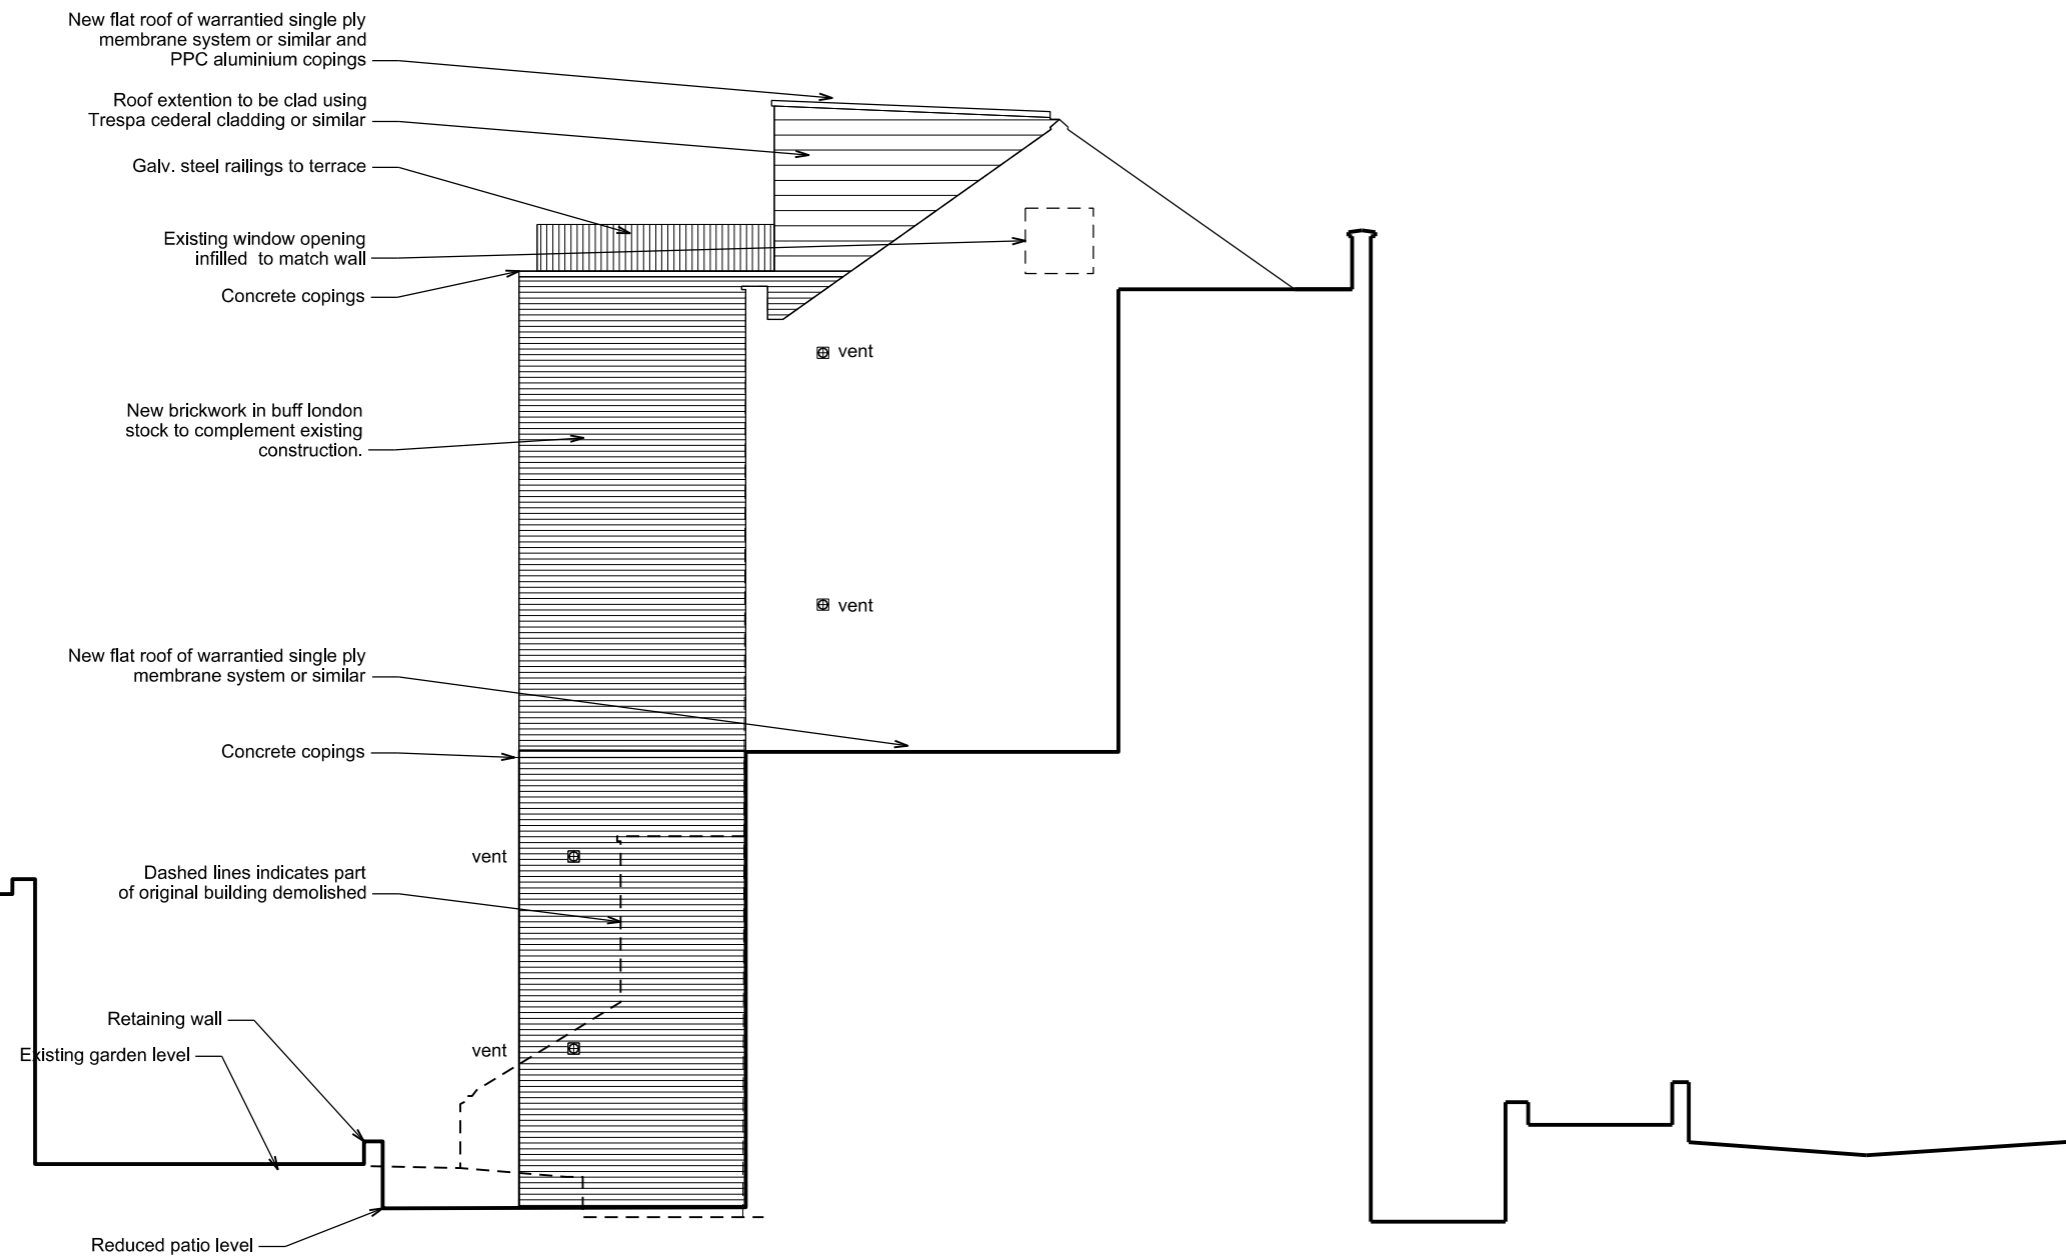

PROPOSED SIDE ELEVATION

S C A L E 1 : 100 @ A3