


NOTES

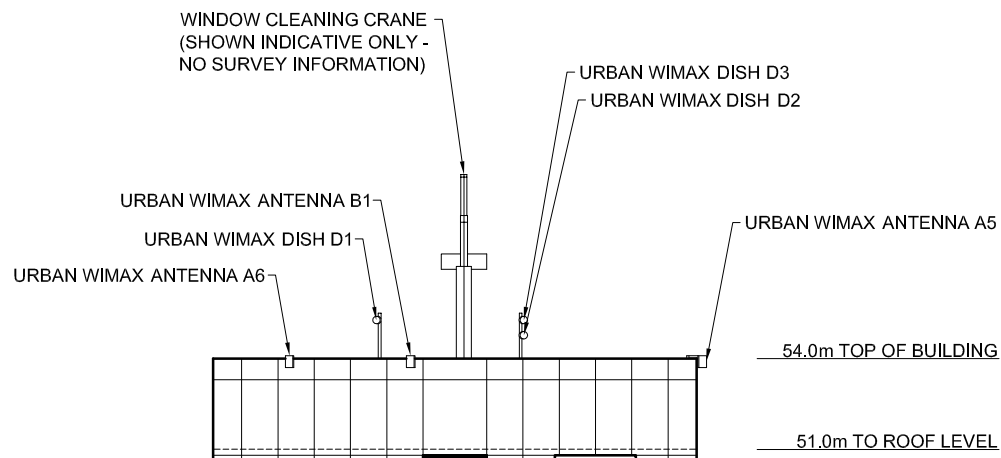

CONTRACTOR:- CAD SERVICES

CONSULTANT:- HF COMMS
 100 ALBERT DRIVE
 POLLOKSIELDS
 GLASGOW
 G41 2SJ

ENGINEER:- ANDY MCKAY
 0141 429 9375
 mckaya@hfcomms.com

DRAWING MANAGER:- MONIKA KOPIEC
 0141 429 9309
 monika.kopiec@hfcomms.com

ISS	REVISION	DATE	DRN	APP
4	PROJ No 137955 PLANNING ISSUE	19/06/13	HFC	JW
3	PROJ No 117441 REVISED PLANNING	08/04/11	HF	MB
2	PROJ No 117441 PLANNING ISSUE	31/03/11	HF	MB
1	PROJ No N/A FIRST ISSUE	21/03/11	HF	HF



Crawley Court, Winchester, Hampshire, SO21 2QA
 Tel. 01962 823434, Fax. 01962 822378

SITE No 78126
 TRAVELDGE LONDON HOLBORN
 166 HIGH HOLBORN
 MARYLEBONE
 CAMDEN
 GREATER LONDON 3
 WC1V 6TT

NGR TQ301813

OS GRID 530186 181384

TITLE
 ELEVATION
 EXISTING
 SOUTH-EAST

SCALE 1:250

DRAWN	JH	18/03/11
APPROVED	JW	19/06/13

DRG No.	Sheet 1 of 4	Rev
78126-00-002-MD004		4

