



EXISTING GARDEN WALL REMAINS. REPAIR & ADD PIER(S) AS REQ'D

WHOLE WALL FROM HERE TO A. CONSERVATORY REPAIRED & REPOINTED AS DIRECTED. (LEAVE SOUND POINTING & MATCH NEW.)

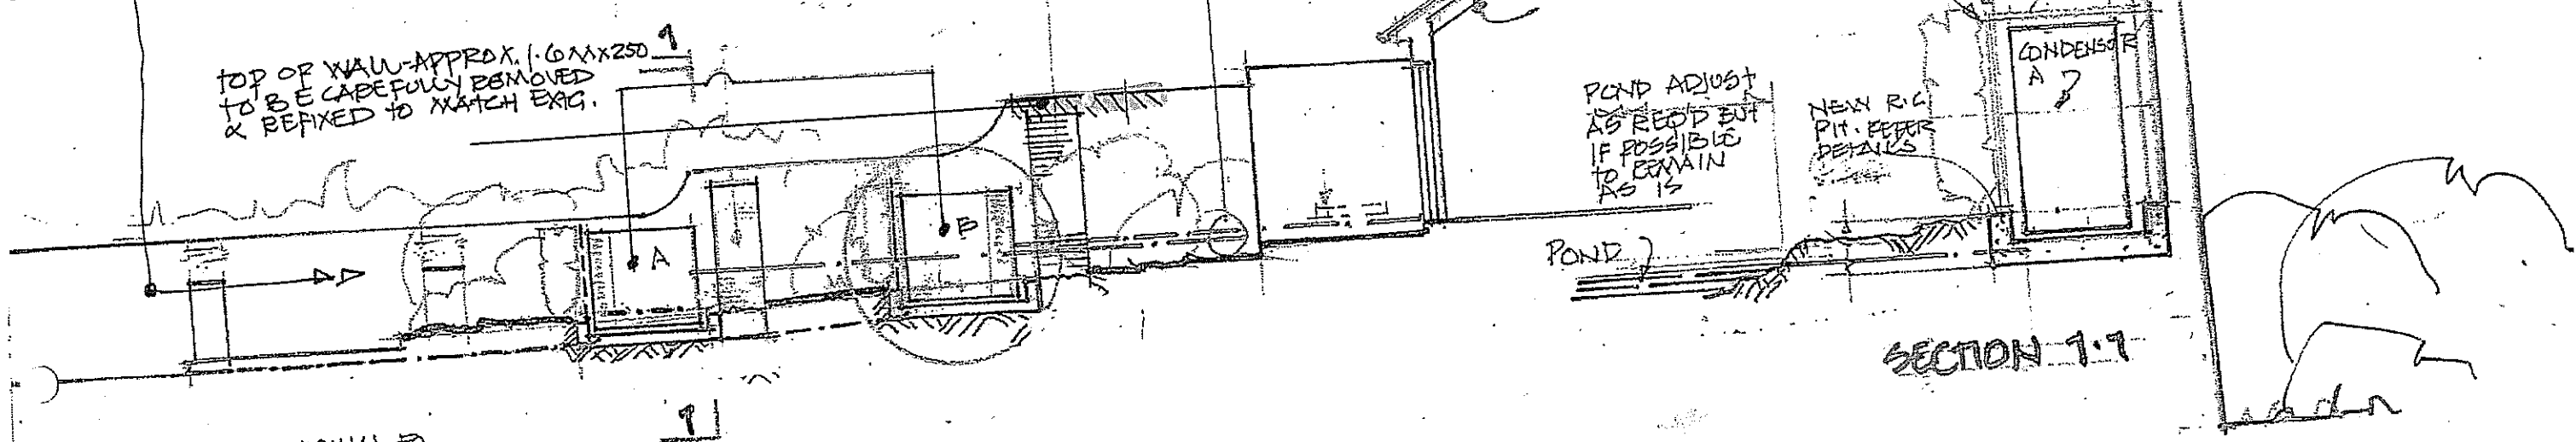

SECTION 1-1

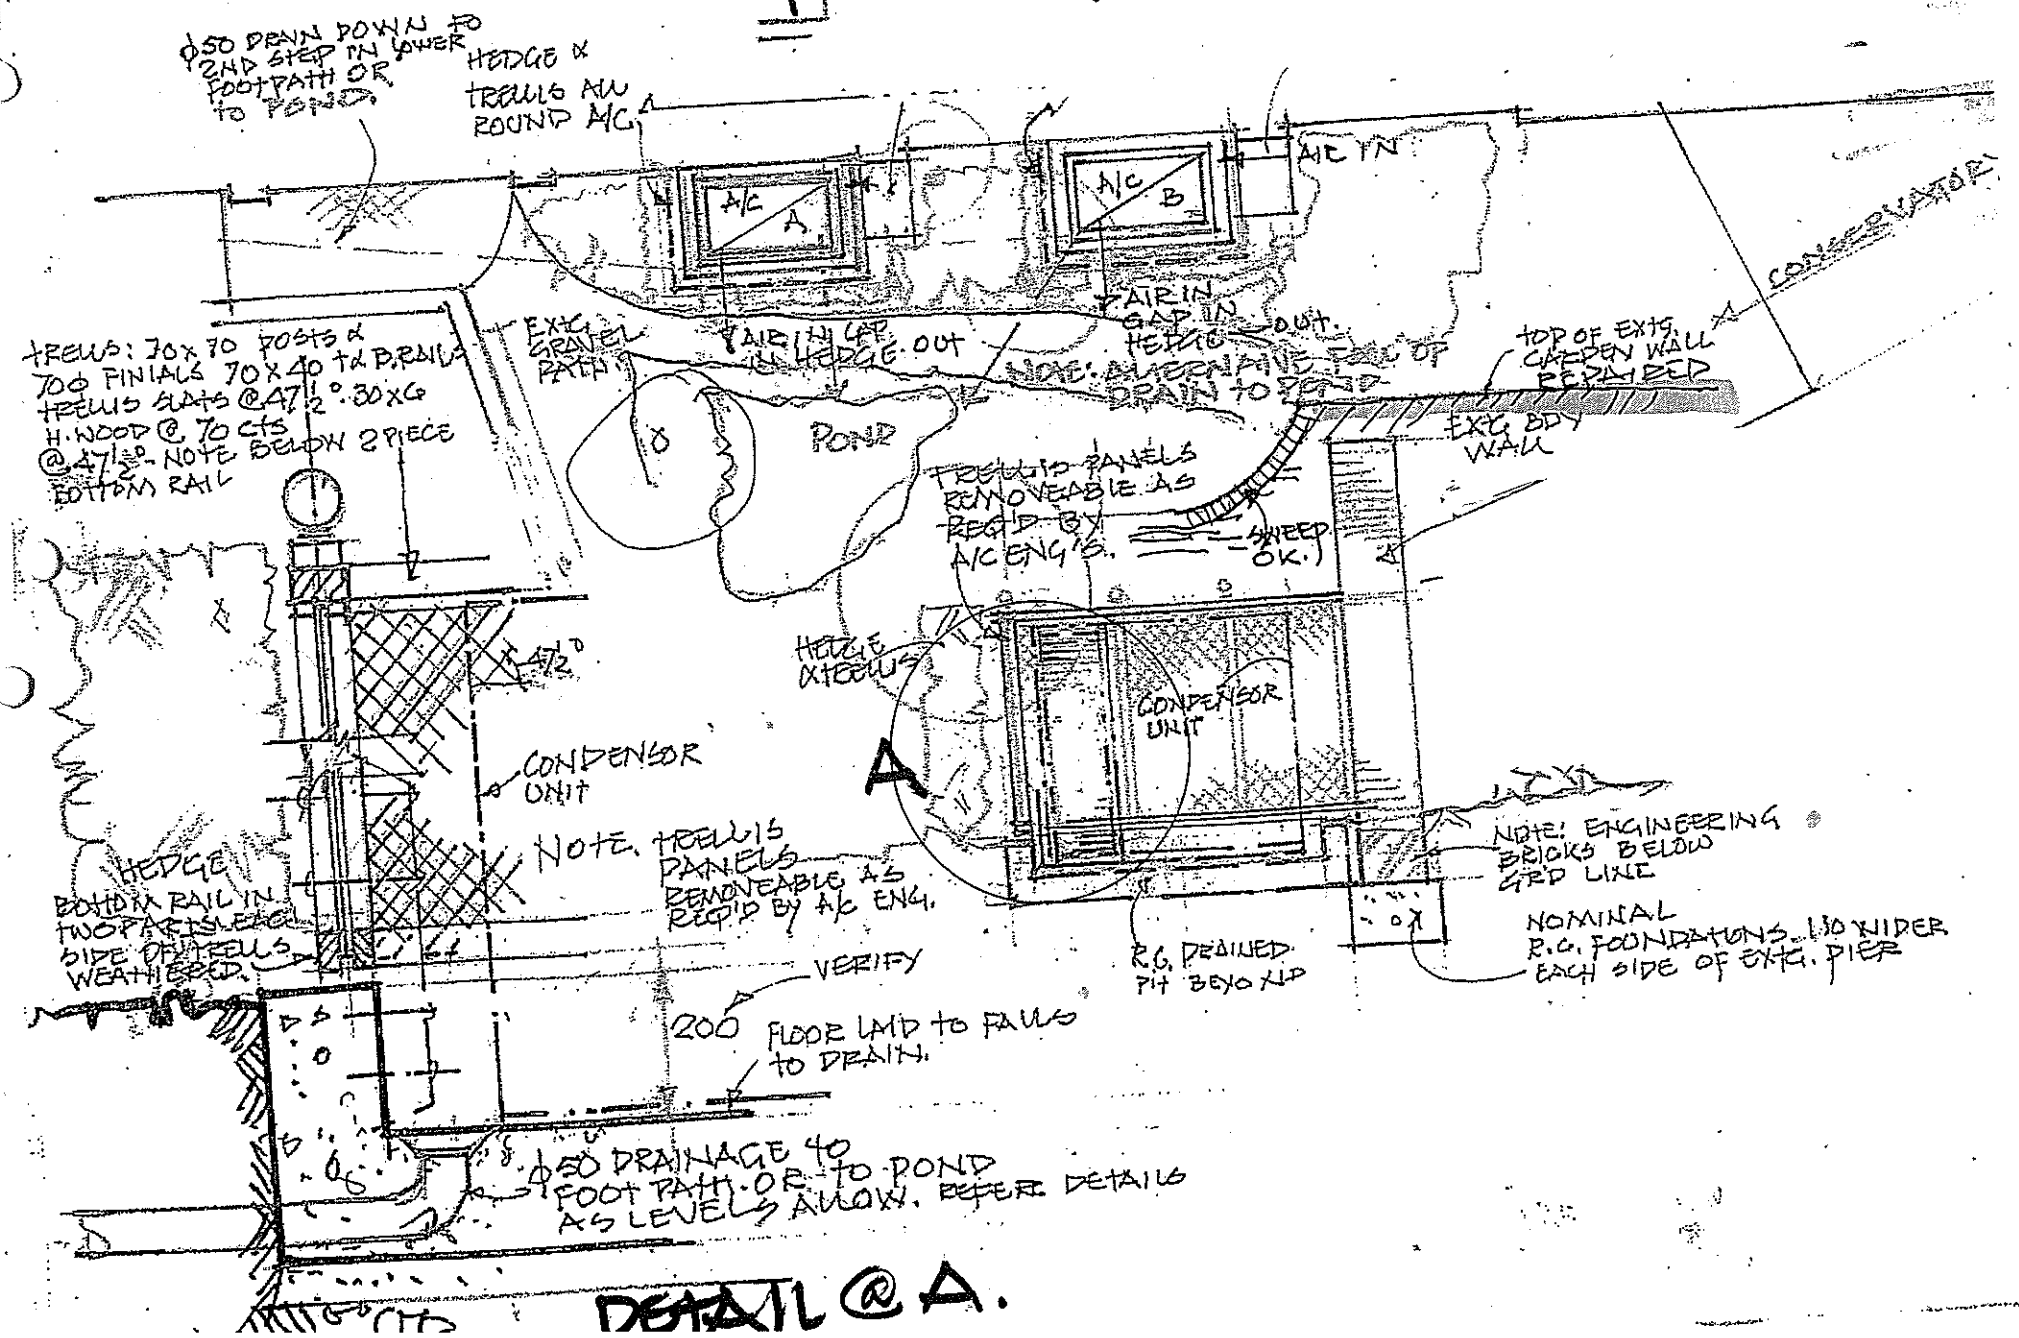

Rev	Date	Description	Drn.	Chk.
-----	------	-------------	------	------

Lincoln Campbell Quinn Associates Ltd.
 Architecture & Conservation.
 4 Ella Mews, Cressy Road
 London NW3 2NH
 Tel. +44 (0)20 7485 7442
 Fax: +44 (0)20 7267 9779
 e-mail: mail@lincolncampbell.com

Project: **16 CHURCH ROW**
 Drawing: **CONDENSORS TO GARDEN**

Scale	Drawn	Checked	Date
1:10	RL		

Job No	Drng No	Rev
990	285	