


Proposed Section A-A
@ 1:100

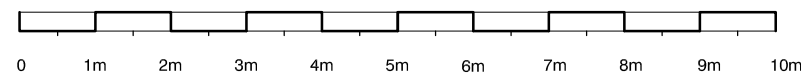

NOTES				
1. This drawing is copyright of Studio V Architects				
2. Use figured dimensions only.				
D	27.06.13	ROOF REDUCED	BC	KV
C	22.01.13	DEPTH OF 2ND FLOOR REDUCED	KV	
B	24.10.12	DRAWINGS UPDATED TO PLANNING CONSULTANT'S ADVICE	BC	KV
A	17.10.12	DRAWINGS UPDATED TO PLANNER'S REQUIREMENTS	BC	KV
rev.	date		drm	aud
drawing status PLANNING				

studio **V** Architects

224 west hendon broadway
hendon
london nw9 7ed
T: 020 8203 9072
F: 020 8203 8210

website: www.studioVarchitects.co.uk
e-mail: info@studioVarchitects.co.uk

project 4 HERMIT PLACE LONDON, NW6 4BZ	drawn BC	audited KV	scale 1:100 @ A3	date APR 12
drg title PROPOSED SECTION	job no. 1211	drg.no. PL08	rev D	

FILE:

XREFS: