


REVISIONS		
Rev.	Date	By



Fourth	38.480 FFL
Third	35.860 FFL
Second	33.010 FFL
First	30.270 FFL
Ground	27.520 FFL
Lower Ground	24.740 FFL
Basement	21.990 FFL
Plant room level	20.320 FFL

## PROPOSED HARTLAND ROAD GARDENS ELEVATION

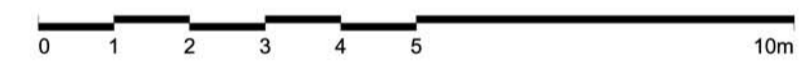

**PLANNING APPLICATION**

ALL DIMENSIONS TO BE CHECKED ON SITE  
WORK TO FIGURED DIMENSIONS ONLY  
REPORT DISCREPANCIES TO THE ARCHITECT  
AT ONCE BEFORE PROCEEDING

Contemporary Design Solutions

46 Great Marlborough Street  
London  
W1F 7JW  
Telephone: 020 7494 9000 Fax: 020 7494 4944

Client  
**RISSETALL LTD**

Project Title  
**PROPOSED ROOF EXTENSION  
& EXTERNAL FIRE ESCAPE ROUTE  
Student Accommodation  
34 Chalk Farm Road, London NW1 8AJ**

Drawing Title  
**Proposed Hartland Road Gardens  
Elevation**

Scale	1: 100@A1	Date	July 2013
Drawn	NM	Checked	CT
Drawing No.	<b>130701-A(GA)402</b>		

KEY PLAN scale 1:500@A1

