

REVISIONS

| Rev. | Date | By |
|------|------|----|
| -    | -    | -  |



Approved Esso Development  
41.64


Approx roof height 35.05  
No. 14 Harwood St  
Top of garden wall 32.95

33.60  
33.35

Hartland Road rear gardens approx level  
Approx garden level 28.61

- Third 35.860 FFL
- Second 33.010 FFL
- First 30.270 FFL
- Ground 27.520 FFL
- Lower Ground 24.740 FFL
- Basement 21.990 FFL
- Plant room level 20.320 FFL

EXISTING HARTLAND ROAD GARDENS ELEVATION

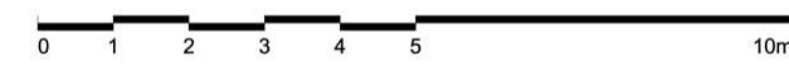

PLANNING APPLICATION

ALL DIMENSIONS TO BE CHECKED ON SITE  
WORK TO FIGURED DIMENSIONS ONLY  
REPORT DISCREPANCIES TO THE ARCHITECT  
AT ONCE BEFORE PROCEEDING

Contemporary Design Solutions

46 Great Marlborough Street  
London  
W1F 7JW  
Telephone: 020 7494 9000 Fax: 020 7494 4944

Client  
**RISSETALL LTD**

Project Title  
**PROPOSED ROOF EXTENSION  
& EXTERNAL FIRE ESCAPE ROUTE  
Student Accommodation  
34 Chalk Farm Road, London NW1 8AJ**

Drawing Title  
**Existing Hartland Road Gardens  
Elevation**

| Scale                  | Date       |
|------------------------|------------|
| 1:100@A1               | July 2013  |
| Drawn NM               | Checked CT |
| Drawing No.            | Rev.       |
| <b>130701-A(SO)402</b> | -          |

CAD plot date: 26 Jun 2013 - 08:01pm

KEY PLAN scale 1:500@A1

