


REVISIONS

Rev.	Date	By
-	-	-



Third 35.860 FFL  
 Second 33.010 FFL  
 First 30.270 FFL  
 Ground 27.520 FFL  
 Lower Ground 24.740 FFL  
 Basement 21.990 FFL  
 Plant room level 20.320 FFL

EXISTING CHALK FARM ROAD ELEVATION

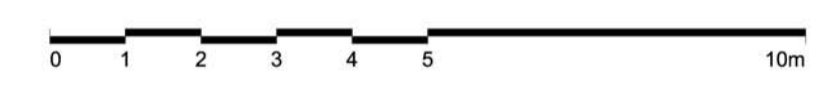

PLANNING APPLICATION

ALL DIMENSIONS TO BE CHECKED ON SITE  
 WORK TO FIGURED DIMENSIONS ONLY  
 REPORT DISCREPANCIES TO THE ARCHITECT  
 AT ONCE BEFORE PROCEEDING

Contemporary Design Solutions


46 Great Marlborough Street  
 London  
 W1F 7JW  
 Telephone: 020 7494 9000 Fax: 020 7494 4944

Client  
**RISETALL LTD**

Project Title  
**PROPOSED ROOF EXTENSION  
 & EXTERNAL FIRE ESCAPE ROUTE  
 Student Accommodation  
 34 Chalk Farm Road, London NW1 8AJ**

Drawing Title  
**Existing Chalk Farm Road  
 Elevation**

Scale: 1:100@A1 Date: July 2013  
 Drawn: NM Checked: CT  
 Drawing No.: 130701-A(SO)401 Rev.: -

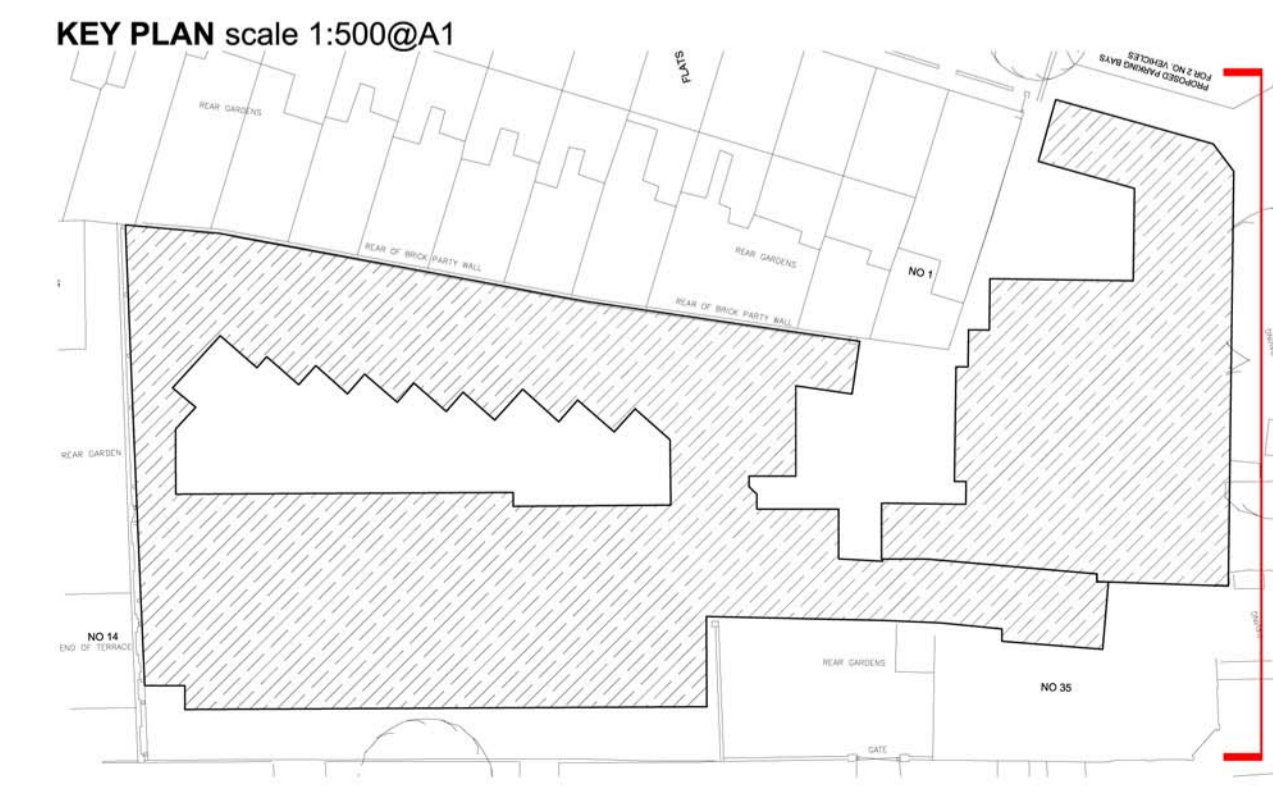

CAD plot date: 26 Jun 2013 - 08:00pm