


Rev.	Date	By



EXISTING HARMOOD STREET ELEVATION

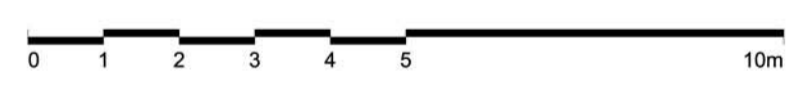

PLANNING APPLICATION

ALL DIMENSIONS TO BE CHECKED ON SITE
WORK TO FIGURED DIMENSIONS ONLY
REPORT DISCREPANCIES TO THE ARCHITECT
AT ONCE BEFORE PROCEEDING

Contemporary Design Solutions

46 Great Marlborough Street
London
W1F 7JW
Telephone: 020 7494 9000 Fax: 020 7494 4944

Client
RISETALL LTD

Project Title
**PROPOSED ROOF EXTENSION
& EXTERNAL FIRE ESCAPE ROUTE
Student Accommodation
34 Chalk Farm Road, London NW1 8AJ**

Drawing Title
Existing Harmood Street Elevation

Scale 1: 100@A1 Date July 2013
Drawn NM Checked CT
Drawing No. 130701-A(SO)400 Rev. -

