


# EX-4.1


NOTE:  
ALL DIMENSIONS TO BE CHECKED ON SITE PRIOR TO ANY WORK COMMENCING DRAWINGS TO BE READ IN CONJUNCTION WITH ALL REFERENCED DRAWINGS, MATERIALS AND FINISHES SCHEDULES



IMAGE OF EXISTING LIGHTWELL LOOKING TOWARDS TENANTS ABOVE FENCED TERRACE.

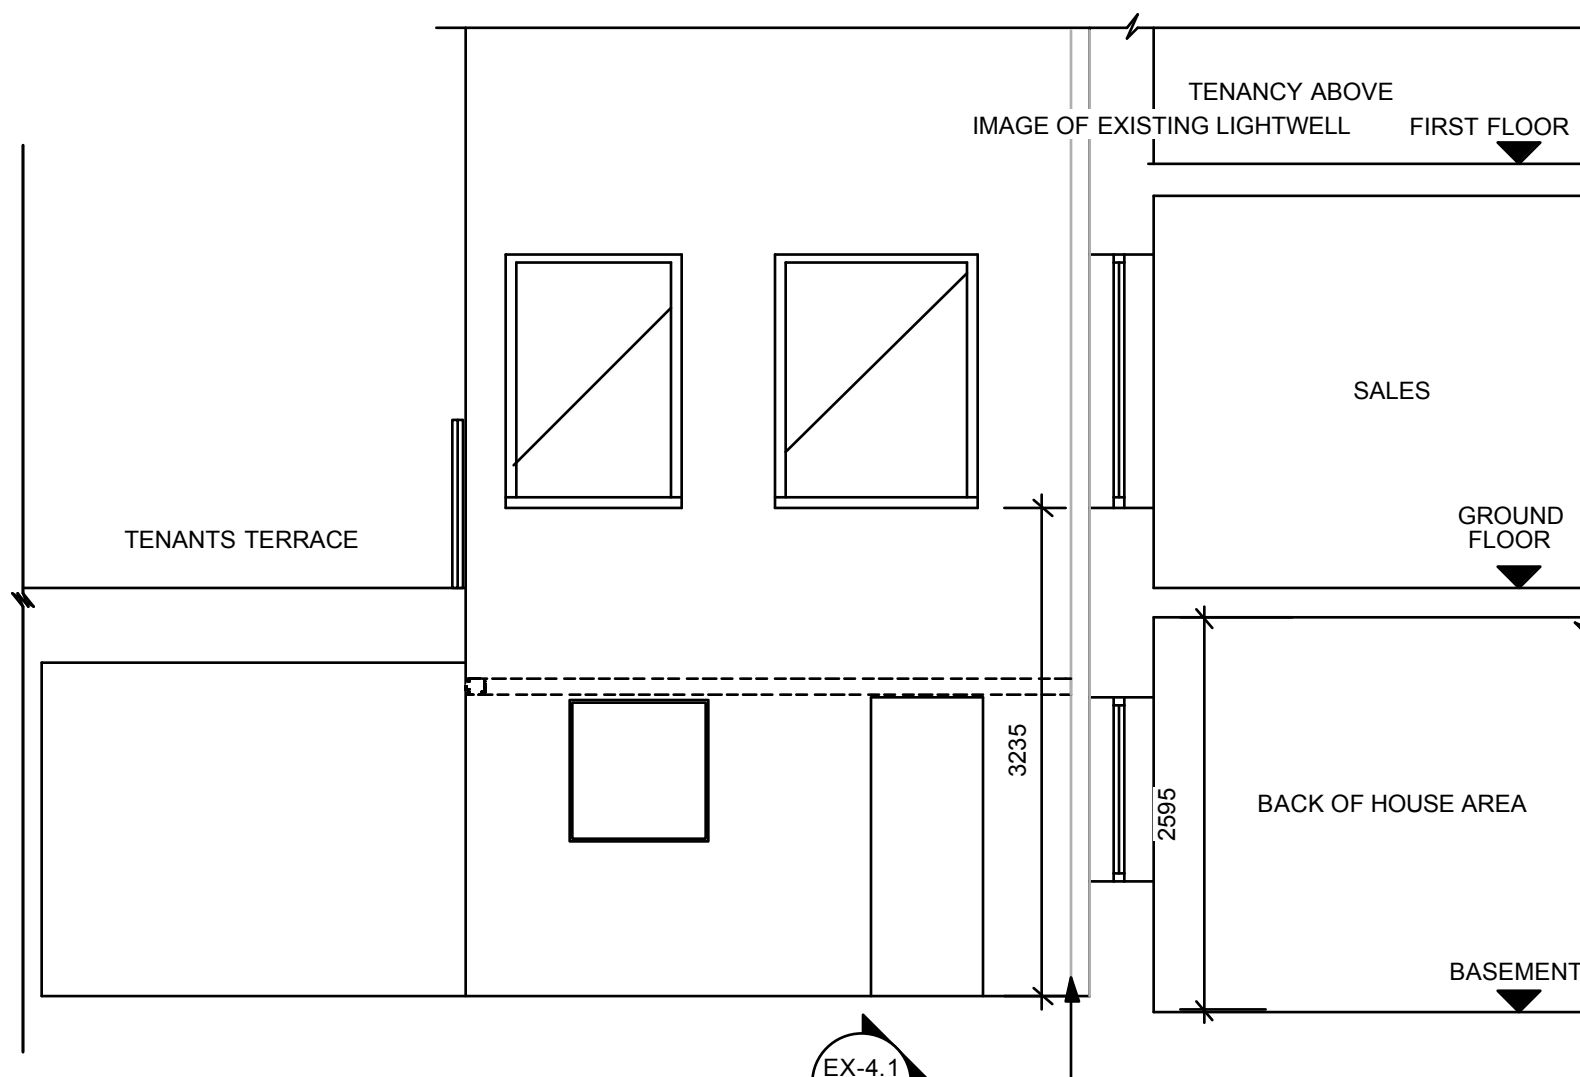

1 EXISTING LIGHTWELL SECTION  
SCALE: 1 : 50 @ A3

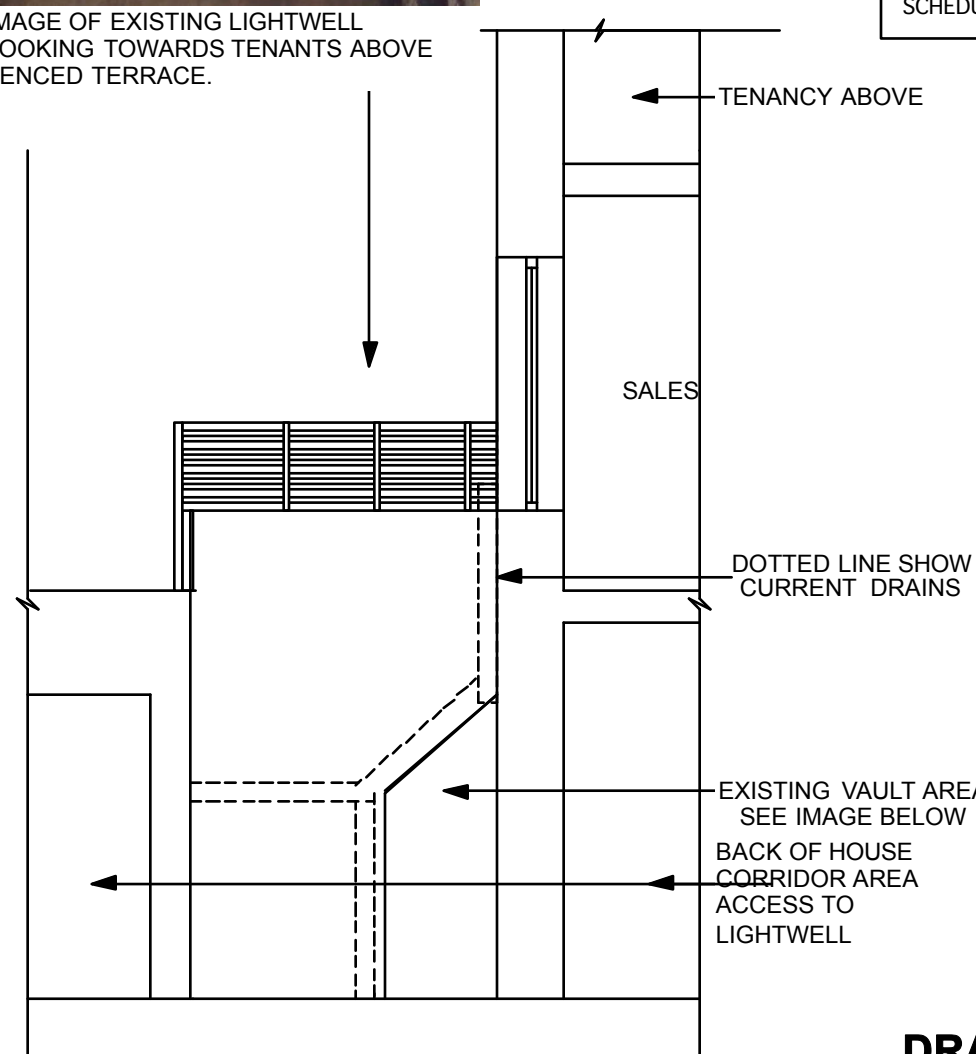

2 EXISTING LIGHTWELL SECTION  
SCALE: 1 : 50 @ A3

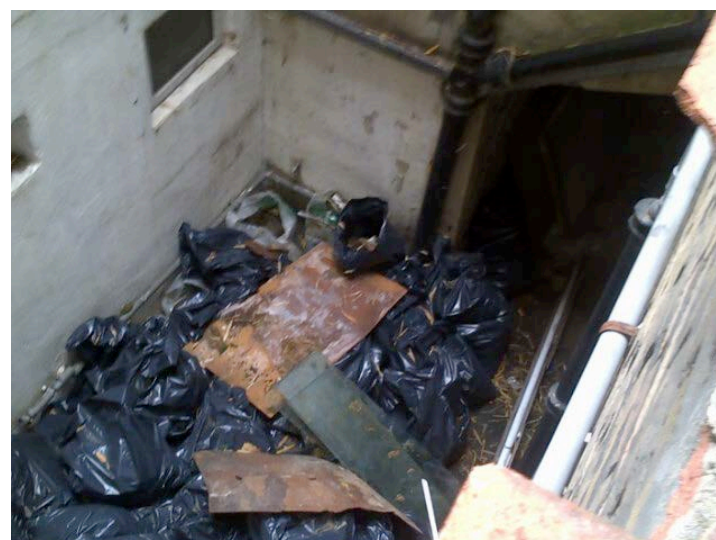


IMAGE OF EXISTING ENTRANCE TO VAULT IN LIGHTWELL

## DRAWING ISSUE FOR PLANNING

Portland Design Associates Ltd First Floor 63 Gee Street London EC1V 3RS T +44(0)20 7017 8780 F +44(0)20 7017 8781			
Revision	Date	Amendment	Signature
Client: JCREW			
Project: 38 LAMBS CONDUIT STREET, LONDON, WC1N 3LD			
Drawing Title: EXISTING LIGHTWELL SECTIONS			
Date	Scale	Signature	
01.07.13	1:50 @ A3	CJ	
Job Number	Drawing Number		
04037	EX-4.1		
Copyright © 2009 Portland Design Associates Limited All rights reserved			
No part of this design work may be reproduced without prior permission of the copyright owners.			
All dimensions and site levels on this drawing to be checked on site and any discrepancies reported to the designer prior to commencement of the work.			
No dimensions to be scaled from this drawing. If in doubt ask.			