



©2010 Arqiva
All rights reserved. No part of this publication may be reproduced, stored in a retrieval system or transmitted in any form or by any means (Electronic, Mechanical, Photocopying, Recording or otherwise), without the prior written consent of the Company.

NOTES

BASED UPON ORDNANCE
SURVEY DIGITAL DATA
WITH THE PERMISSION OF
THE CONTROLLER OF HER
MAJESTY'S STATIONARY
OFFICE, © CROWN
COPYRIGHT. LICENCE NO.
100044560

O.S. LANDRANGER MAP
No. 177

CONTRACTOR:- CAD SERVICES

CONSULTANT:- ARQIVA
CRAWLEY COURT
WINCHESTER
HAMPSHIRE
SO21 2QA

ENGINEER:-

DRAWING
MANAGER:-

	PROJ No			
	PROJ No			
	PROJ No			
	PROJ No			
1	PROJ No 137955 FIRST ISSUE	02/07/13	SH	JW
ISS	REVISION	DATE	DRN	APP

arqiva

Crawley Court, Winchester, Hampshire, SO21 2QA
Tel. 01962 823434, Fax. 01962 822378

SITE No 78126
TRAVELODGE LONDON HOLBORN
166 HIGH HOLBORN
MARYLEBONE
CAMDEN
GREATER LONDON 3
WC1V 6TT

NGR TQ 30186 81384

OS GRID 530186 181384

TITLE
LOCATION PLAN

SCALE SEE DRAWING

DRAWN SH 25/06/13


APPROVED JW 01/07/13

DRG No. Sheet 1 of 1 Rev

78126- 00-004 -ML001 1



LOCATION PLAN
SCALE 1:50,000

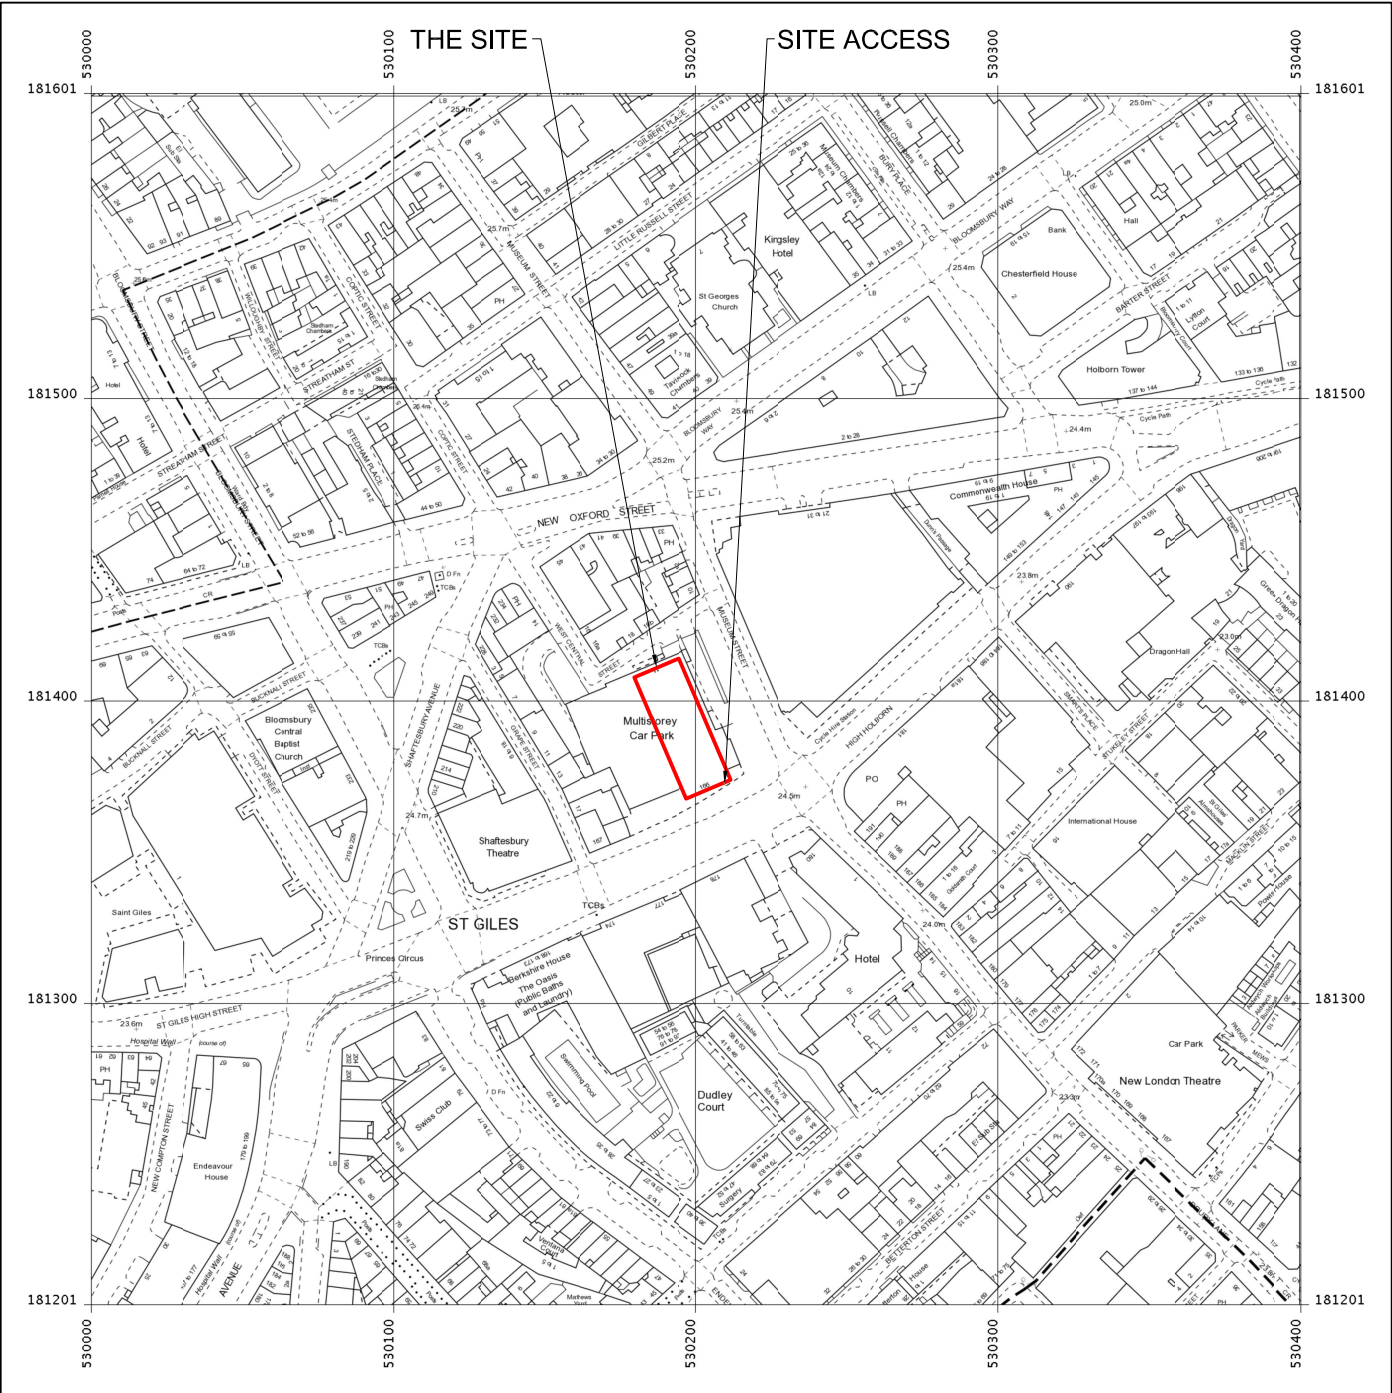

LOCATION PLAN
SCALE 1:2500