



Location Plan 1:1250

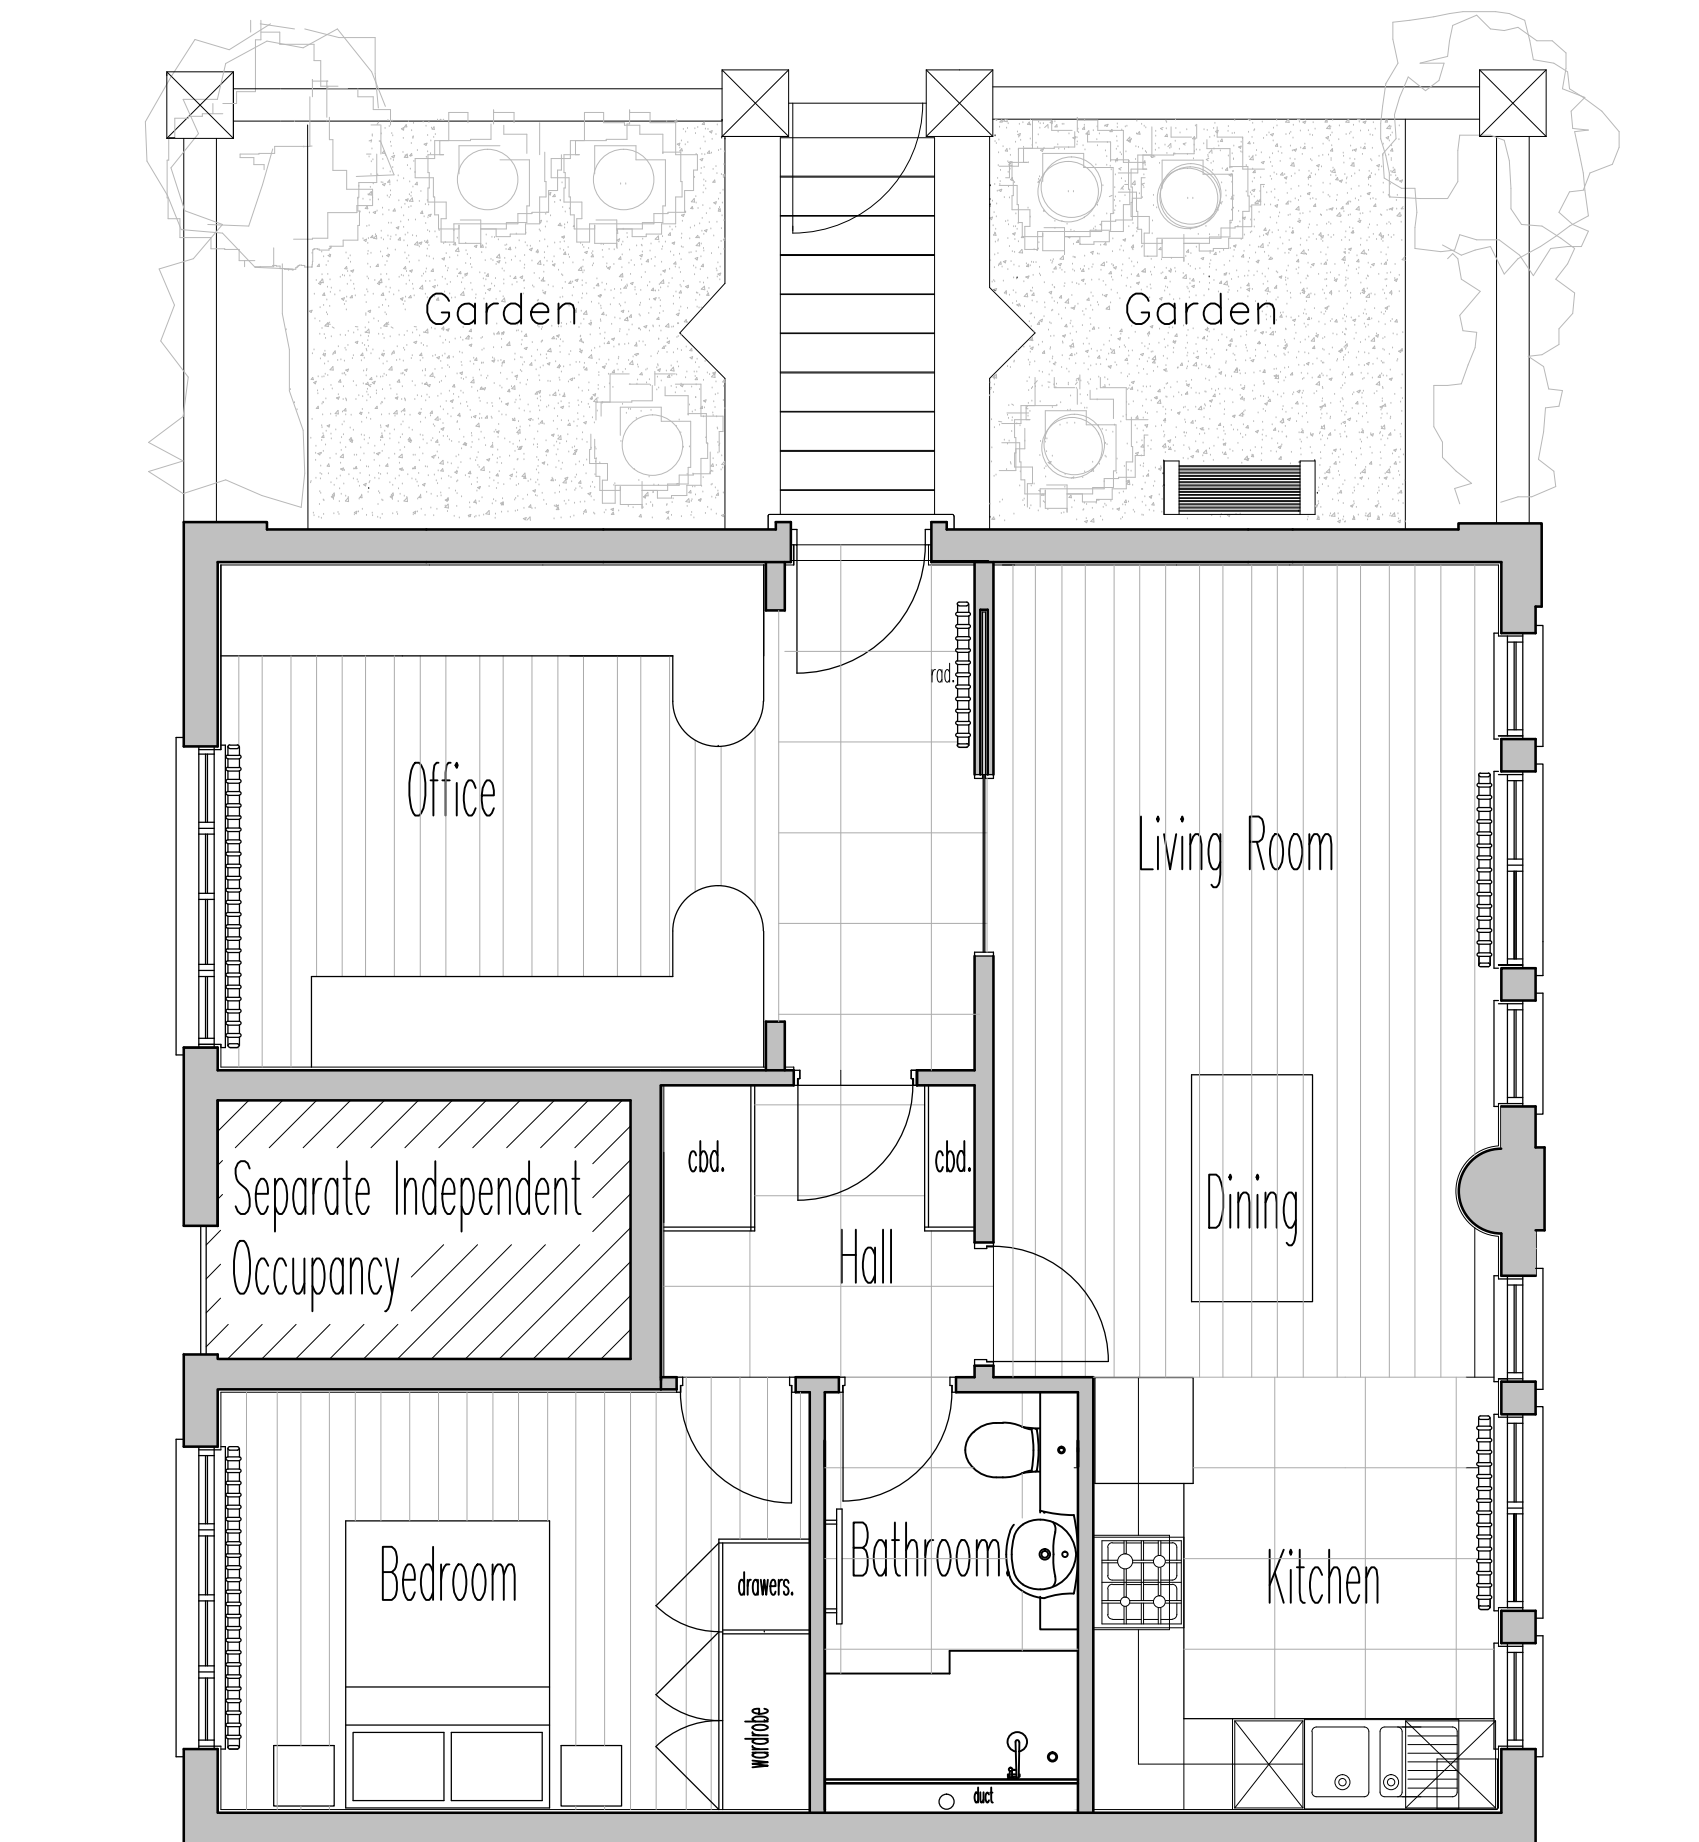

PLAN - EXISTING

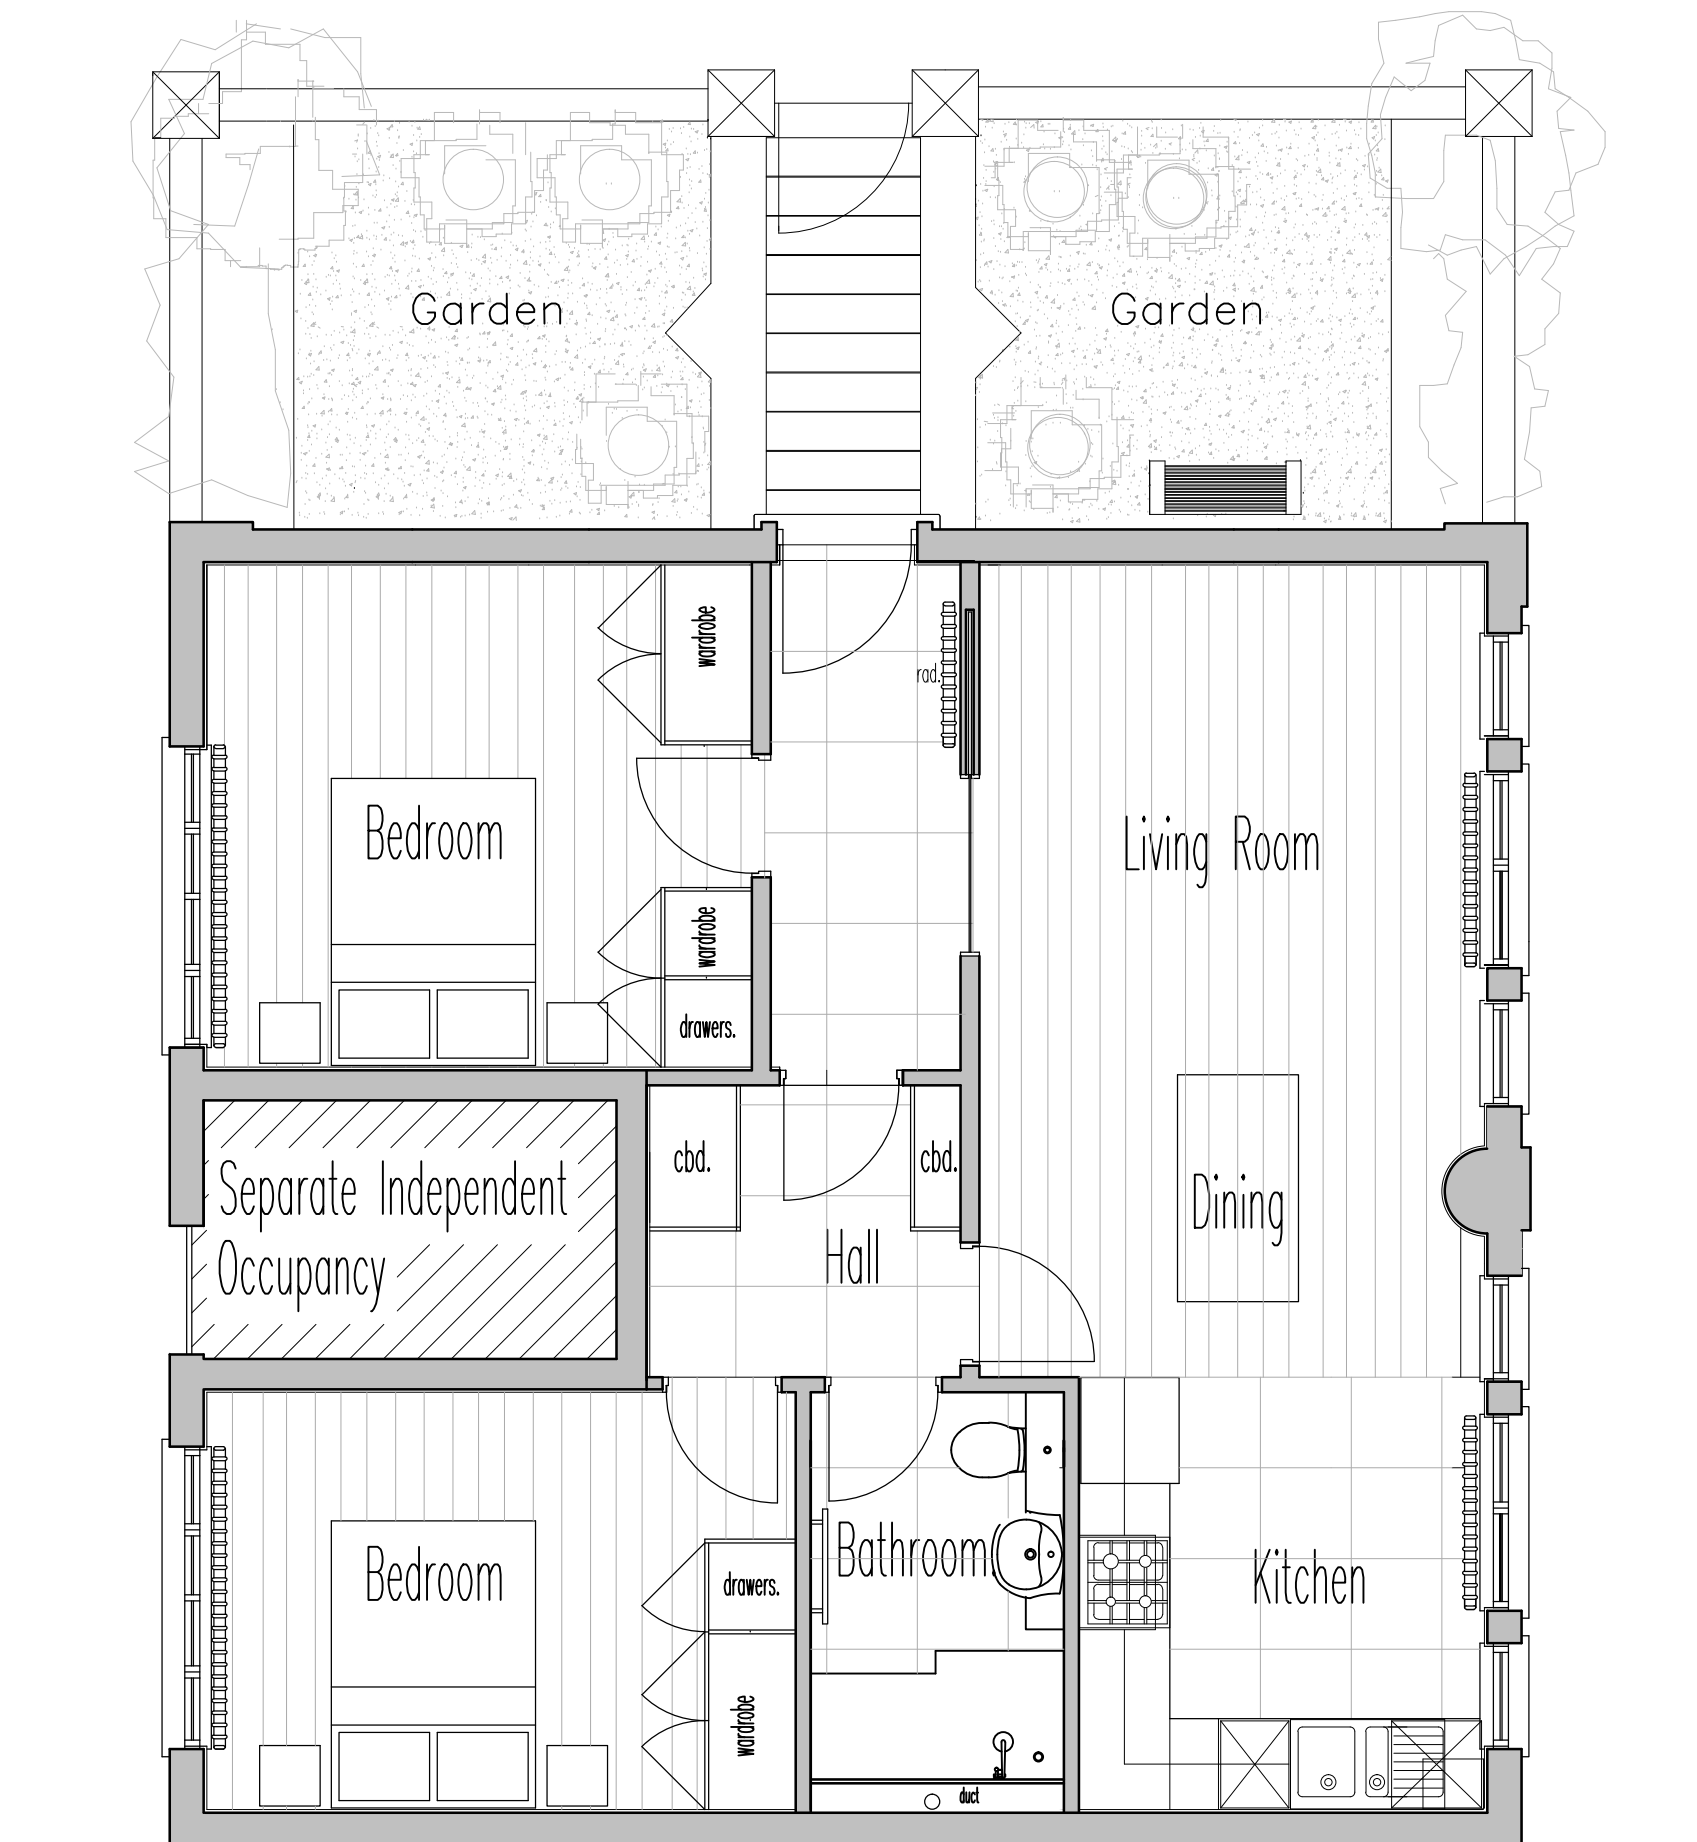


PLAN - PROPOSED

notes

Any discrepancies in dimensions or detail to be reported to the architect immediately.
This drawing is to be read in conjunction with all relevant architectural, structural and services drawings.

This drawing remains the copyright of Robert Savage Associates and may not be copied or used without their prior consent

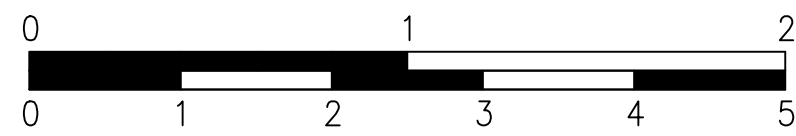

100mm SCALE BAR = 2m @ 1:20 & 5m @ 1:50

revisions

client

ROBERT SAVAGE

project

11 ETON GARAGES
LONDON NW3

title

EXISTING AND PROPOSED PLANS

scale

1:50

date

JULY 2013

drg. no.

10666/TP/01

Robert Savage & Associates
architects designers structural engineers

11 Eton Garages, Lancaster Grove,
Belsize Park, London NW3 4PE Telephone: 020 7433 3561
Facsimile: 020 7433 3716