



BLACK RAILINGS

BLACK RAILINGS

BRICK

BRICK

BRICK

BRICK

BRICK

BRICK


BRICK  
VERTICAL HANGING  
TILES

LEAD

LEAD

CLAY TILES

CLAY TILES

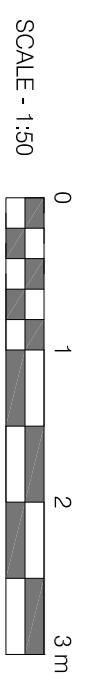

SCALE: 1:50

| Rev: | Comments:             | By: | Date:  |
|------|-----------------------|-----|--------|
| A    | Material notes added. | AH  | Jul 13 |

Do not scale this drawing. All dimensions must be checked on site. All rights reserved. No reproduction in any material form is permitted without consent.

**CONDITION VARIATION**

Client: Shale Properties Ltd.

Project Title: Refurbishment and Extension of 29 & 30 Lynchhurst Road, Hempsstead

Drawing Title: Proposed Side Elevations

Scale: 1:50@A1

Date: Jan 13

Drawn: [Name]

Checked: [Name]

**Kyson**

**Studio**

29 Scardon Street

UK

EC2A 4RP

T: +44(0) 20 7247 2462

E: enquiries@kyson.co.uk

W: www.kyson.co.uk

Project No.: 258-11

3002

Revision: A