



PROPOSED INTERNAL ELEVATION B-B

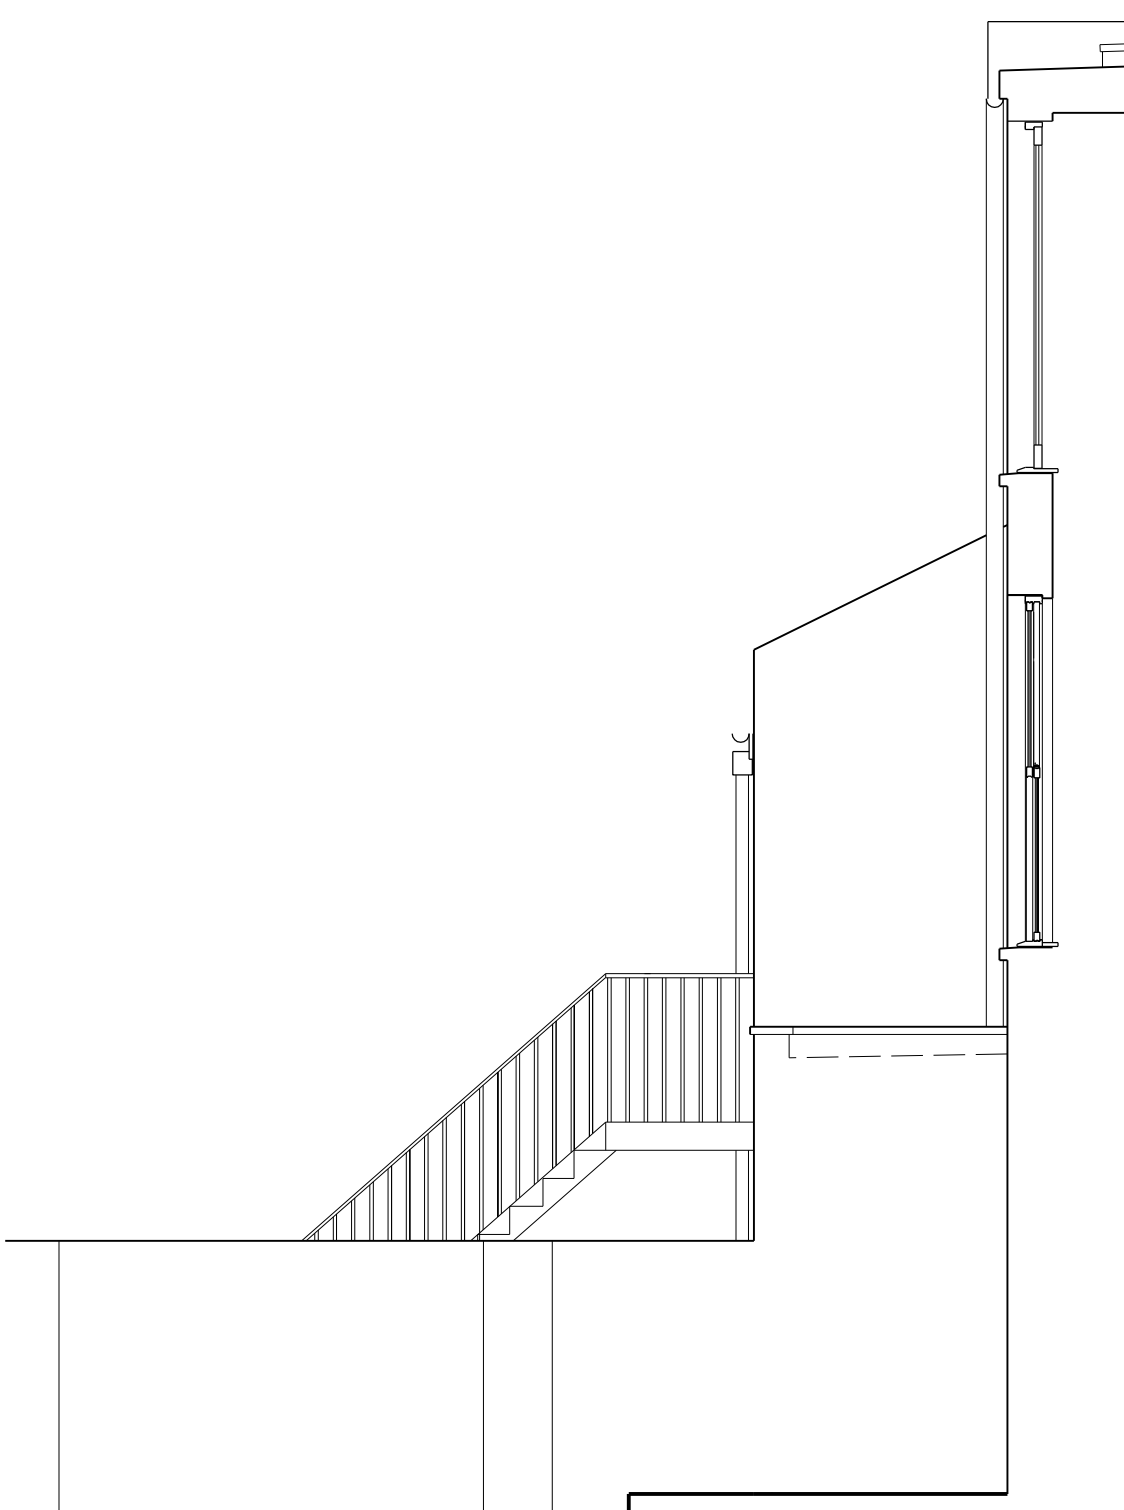

PROPOSED SIDE ELEVATION (West NW)

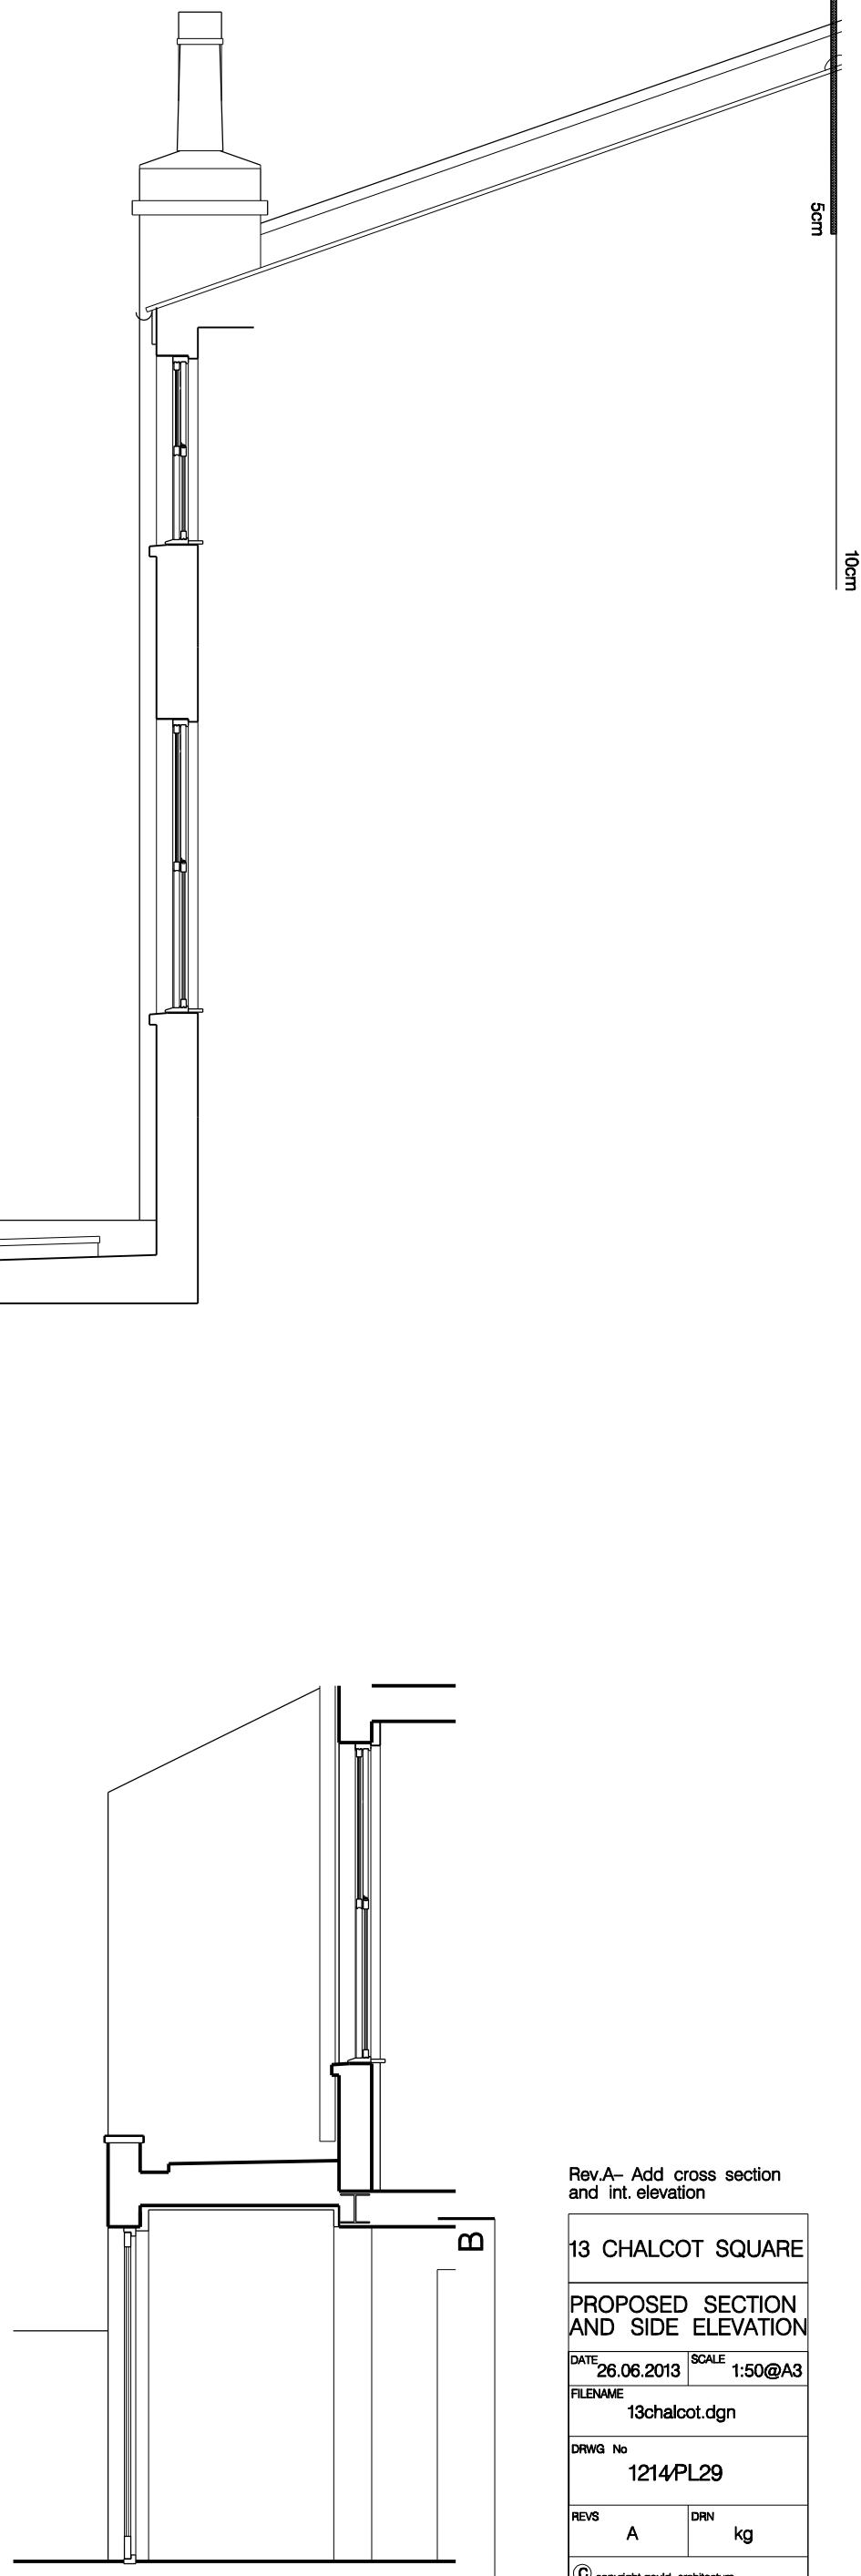

PROPOSED SECTION A-A

Rev.A- Add cross section and int. elevation

13 CHALCOT SQUARE	
PROPOSED SECTION AND SIDE ELEVATION	
DATE 26.06.2013	SCALE 1:50@A3
FILENAME 13chalcot.dgn	
DRWG No 1214PL29	
REVS A	DRN kg
© copyright gauld architecture	

The Location and Size of Existing Features are Indicative Only. Please Note Site Measurements must be taken to ensure Accuracy