




01 Section CC

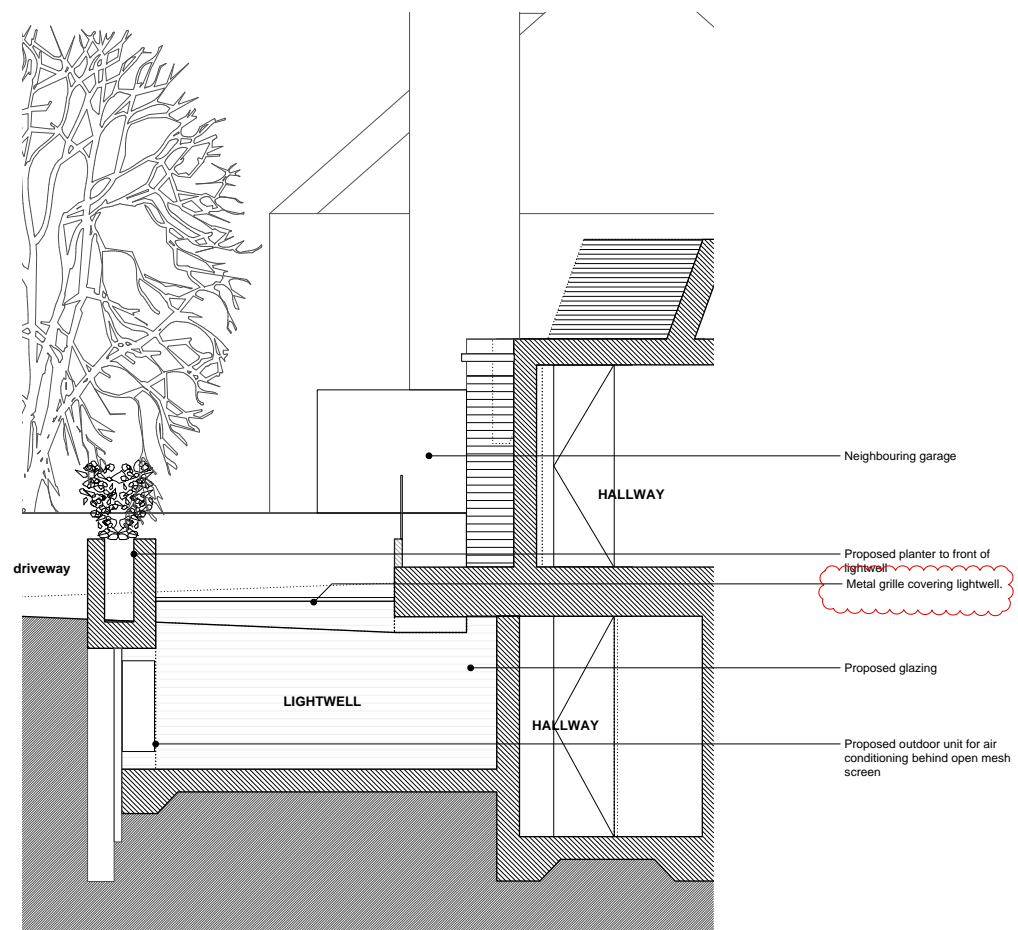

02 Section AA

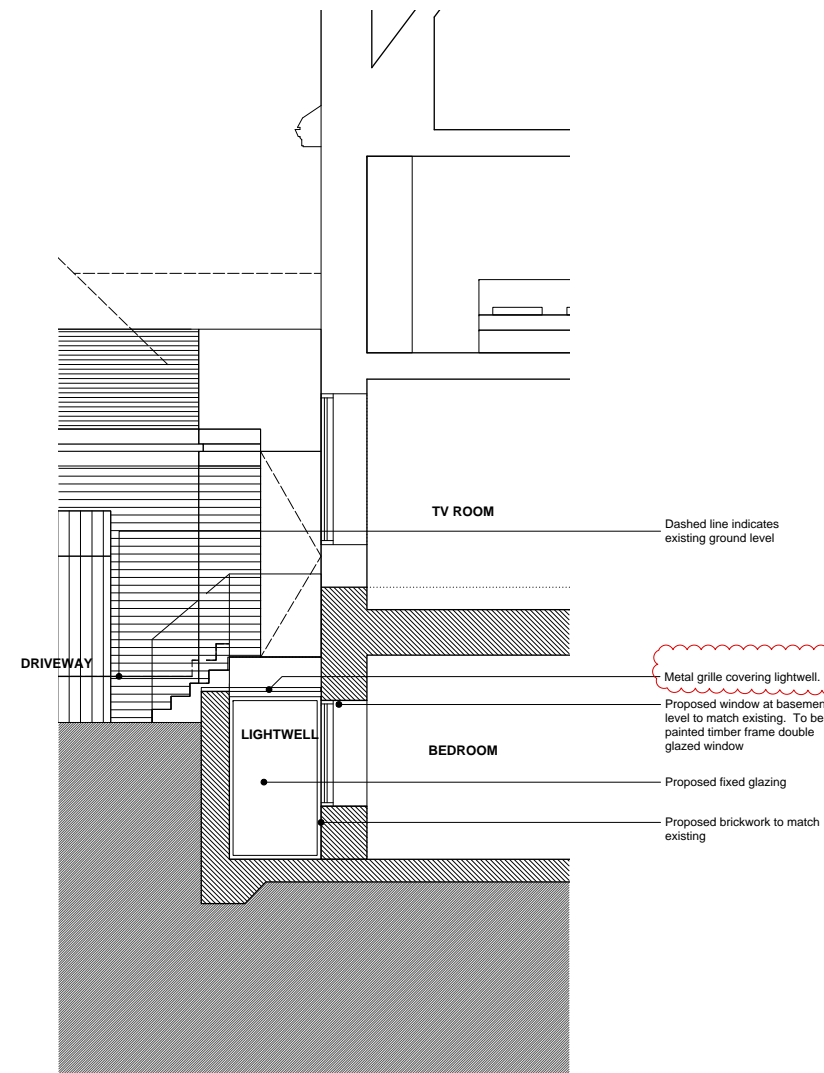

03 Section BB


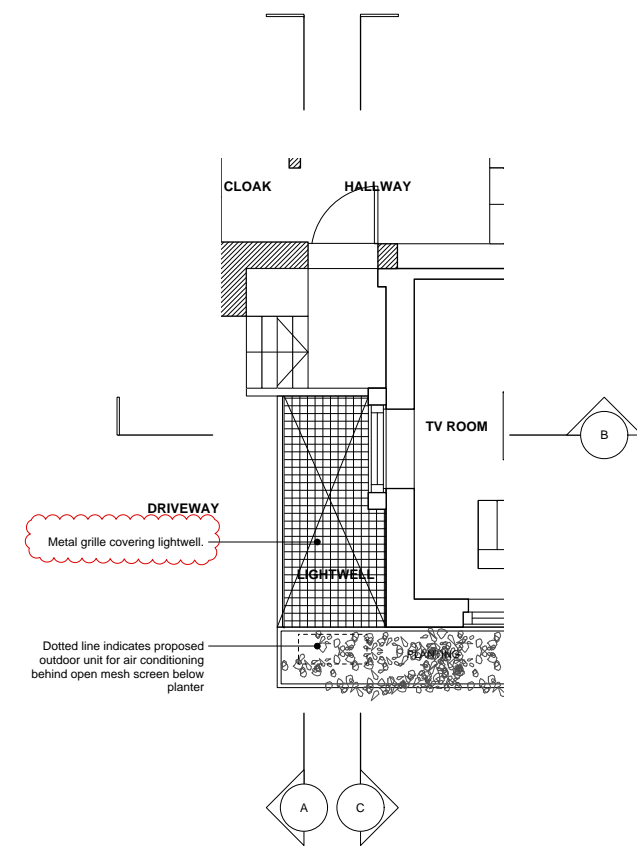


04 Plan [In Part]

REVISIONS

- 21/01/13 P* (draft) issued for information
- 04/02/13 P* issued for planning approval
- 25/02/13 P1 issued for planning approval - outdoor air con unit added to lightwell
- 20/06/13 P-A Metall grille covering lightwell.

Hatch indicates proposed structure

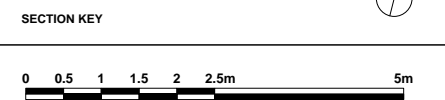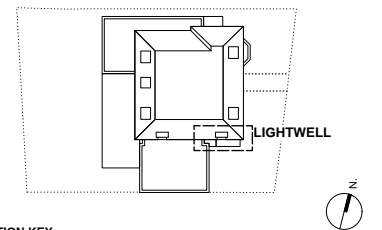

GREGORY PHILLIPS ARCHITECTS
 11 SAVILE ROW - LONDON - W1P 0SA - TELEPHONE 020 7734 8400 - FACSIMILE 020 7734 3000
 CLIENT: Azmil Khalid & Fuziah Hussain
 PROJECT: Brabourne House, 63 Frognal, NW3
 DRAWING TITLE: Lightwell Plan & Sections [In Part]
 SCALE: 1:50 @ A1, 1:100 @ A3
 DATE: 04/02/2013
 COPYRIGHT GREGORY PHILLIPS ARCHITECTS 236_GA.115 A P-A