




NORTH

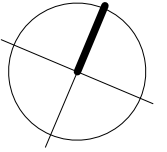


AMPTON PLACE

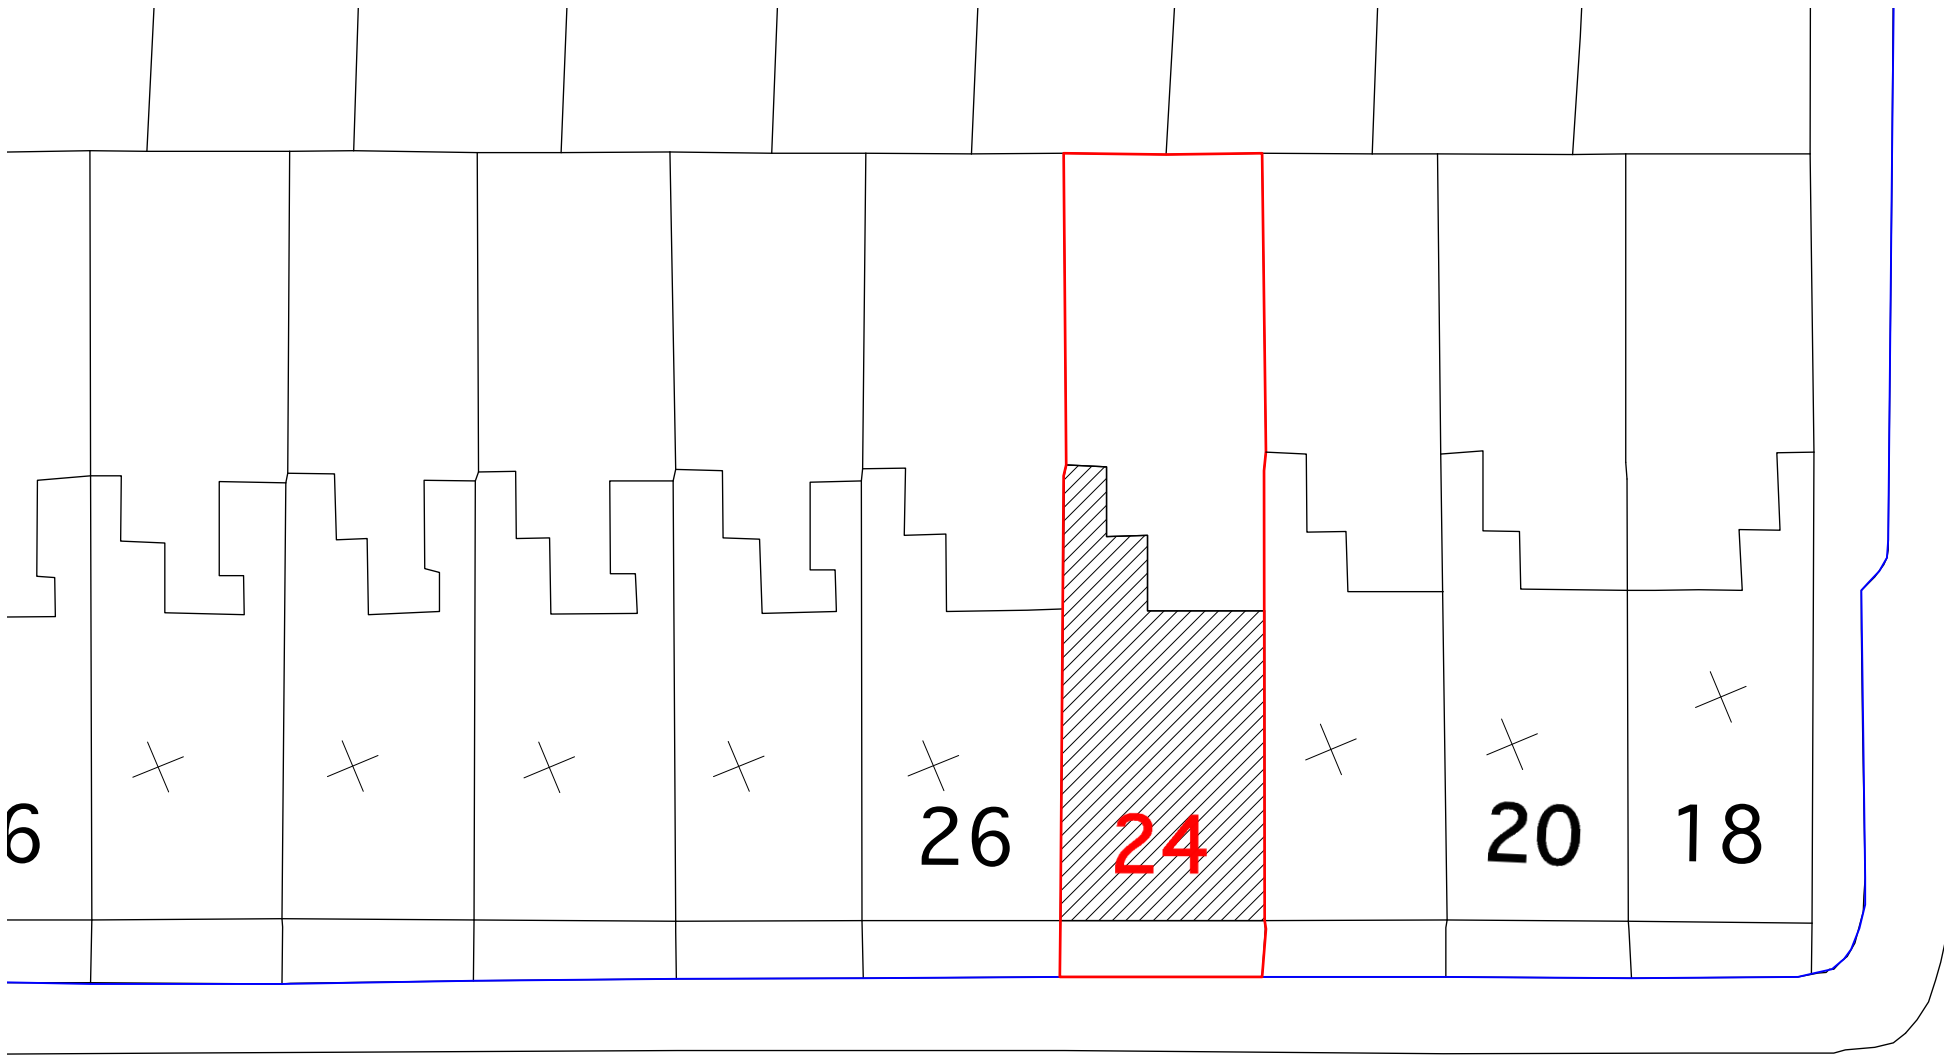

AMPTON STREET

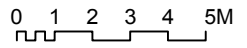

	PROJECT 5 ARCHITECTURE LLP 8 Waterson Street London E2 8HL T: +44 (0)20 7739 9131 F: +44 (0)20 7739 3687 E: info@p5a.co.uk	job title 24 AMPTON STREET, LONDON WC1X 0LX	scale 1:200 @ A3	drawn SA	drawing no. 6214-AS24-UM
		drawing BLOCK PLAN AS EXISTING - UPPER MAISONETTE	date JULY 2013	checked XX	BLOCK PLAN