


© CTG Surveyors Limited 2006
 Reproduction in whole or in part by any means
 is prohibited without the prior permission of
 CTG Surveyors Limited.
 DO NOT Scale from this drawing.
 DO NOT take digital dimensions of this drawing

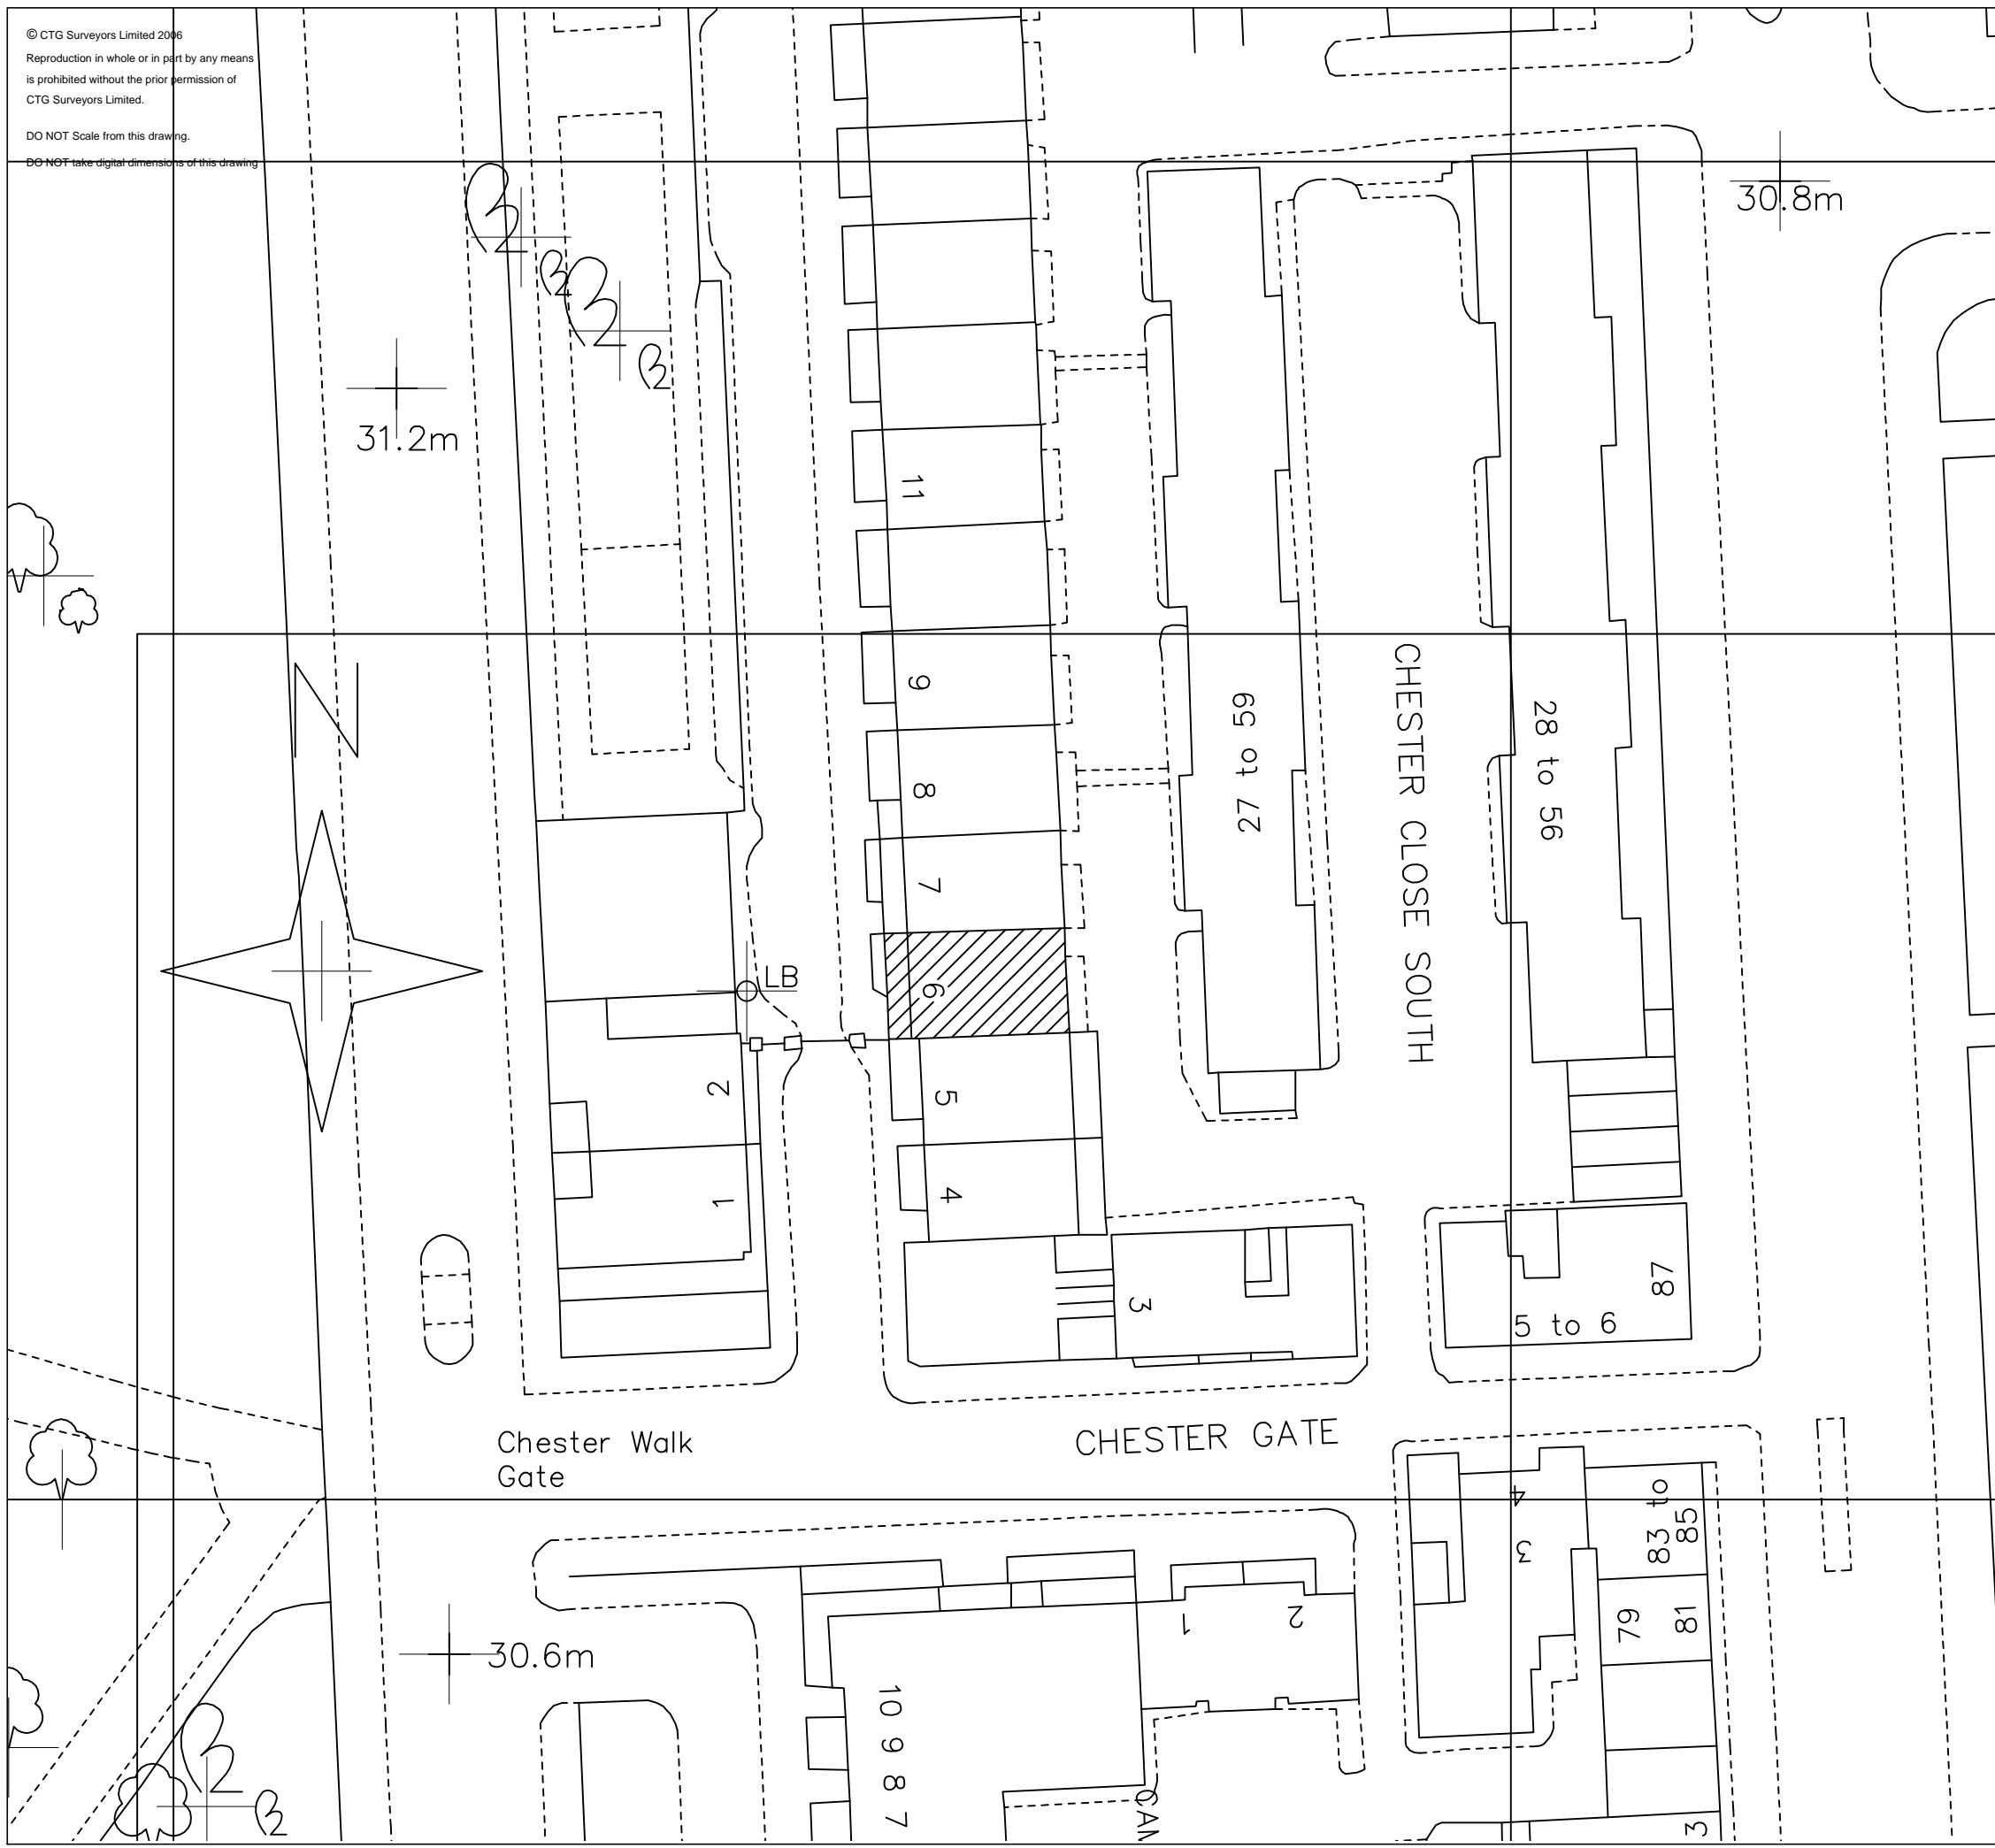

Revision	Amendment	Date
----------	-----------	------



CTG Surveyors Ltd, Carrington House, 126 - 132 Regents Street,
 London, W1B 5SE
 Tel: 0207 734 7334
 enquiries@ctgsurveyors.co.uk www.ctgsurveyors.co.uk

Client
Ms C. Mah

Project
Refurbishment

Location
**6 Chester Terrace
 London
 NW1 4ND**

Drawing Title
**Existing & Proposed
 Window Section**

Drawn S. Bhamra	Checked -	Scale 1:500@A3	Date 04/07/2013
--------------------	--------------	-------------------	--------------------

Drawing No. 213-506/009	Revision
-----------------------------------	----------