
BLOCK C

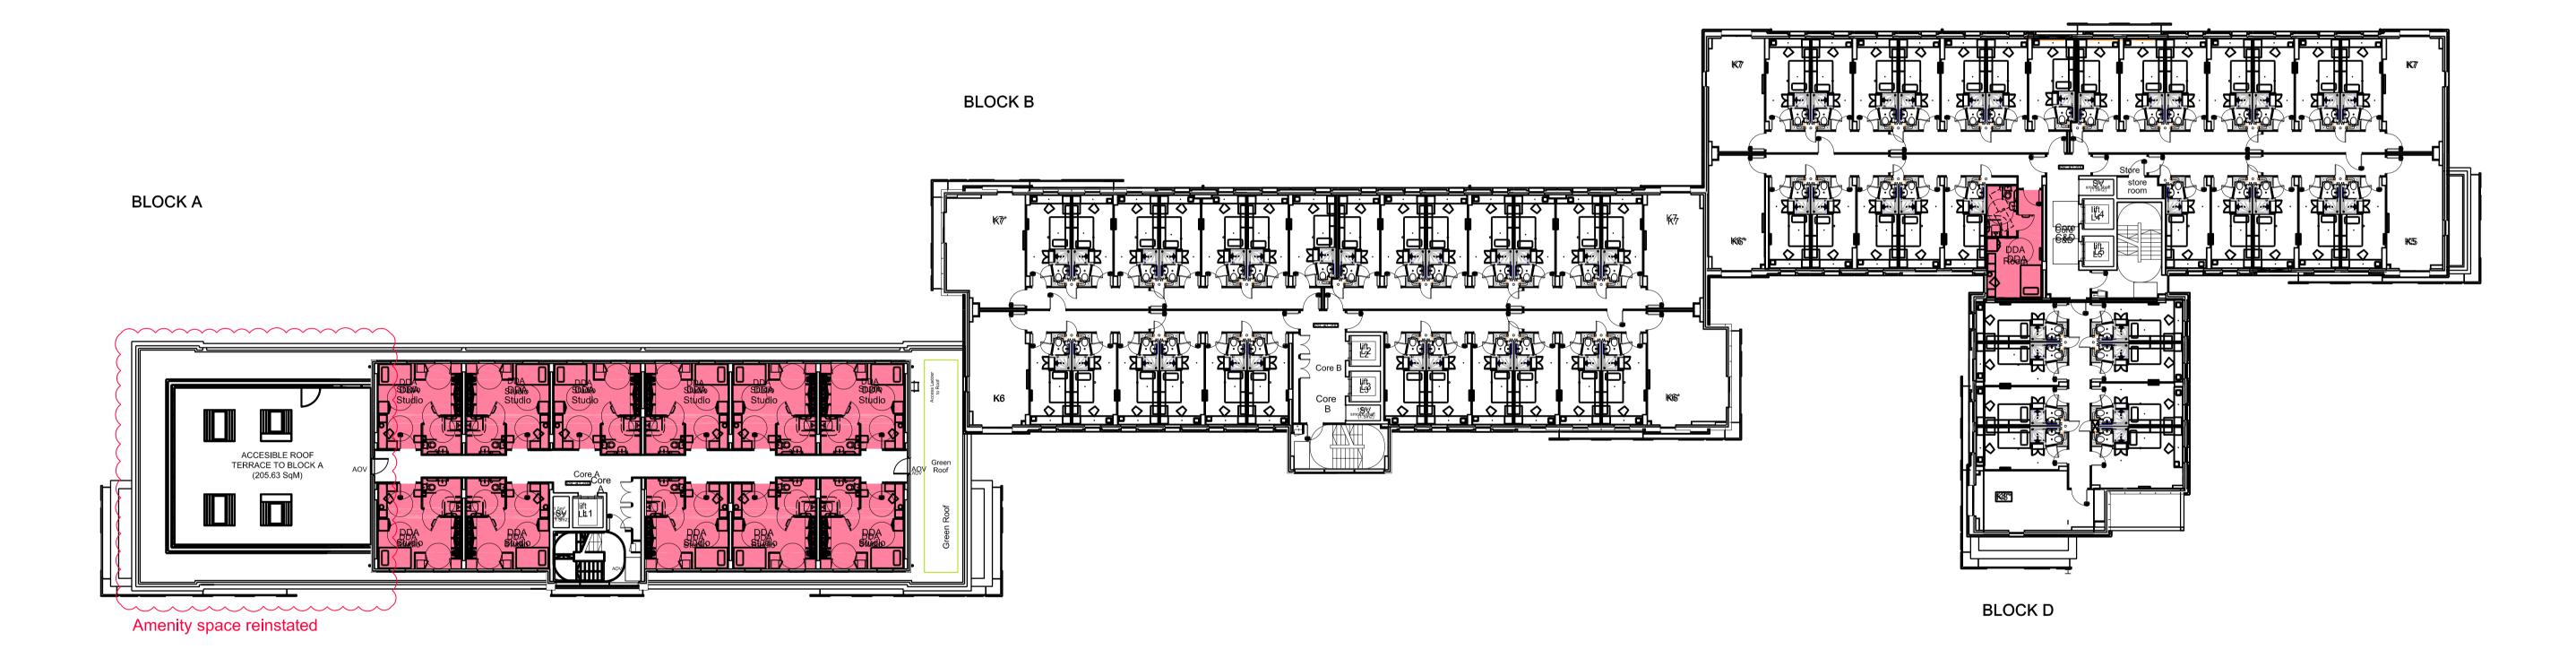

No change in bedroom numbers from approved planning drawings DDA Bedroom ommitted - issued for information only

Rev Date Version Description Dm Chk / 14-01-13 First Issue - Planning Subbmission Additional bed spaces PSA JA A 03-04-13 Revised Structure minor revisions to room layouts SH JA DDA Room omitted - Planning Submission Additional bed spaces B 11-06-13 Amenity area removed from roof of Block A SH SW C 18-06-13 Amenity area reinstated to roof of Block A SH SW	PSA JA	SAFETY, HEALTH AND ENVIRONMENTAL INFORMATION In addition to the hazards/risks normally associated with the types of work detailed on this drawing, refer to Designers Risk Assessment, note the following: It is assumed that all works will be carried out by a competent contractor working, where appropriate, to an approved method statement Stride Tregiown	Client Unite Group Project Name	Planning Submission North	North	
	SH SW SH SW		Stride Iregiown Architecture Town Planning Interior Design Building Surveying Landscape Architecture Graphic Design 3 Cosser Street, London, SE1 7BU T 020 7401 0700 F 020 7401 0701 www.stridetreglown.co.uk	Travis Perkins 11-13 St Pancras Way, London, NW1 Drawing Title Sixth Floor Level General Arrangement Plan as Proposed Additional Bed Space Application	Drawing Details \$FILE\$ \$DATE\$ Drawn By Drawn Date Checked By	Job No. 20983
		Use Dimensions - DO NOT SCALE Contractors Must Verify All Dimensions On Site Before Starting Work			Drawn By SH Drawing Number Drawn Date Checked By SW	Scale @ A1 1:200 Revision
		This Drawing Is Copyright			PL/1108	С

ISO A1 Landscape