



Existing window detail elevation

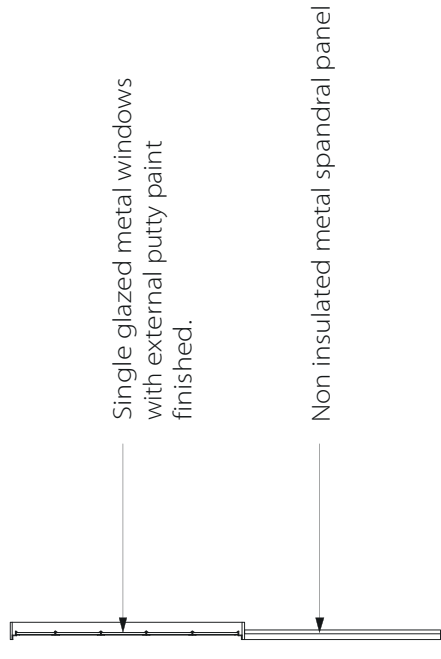

ExistingSection detail A-A

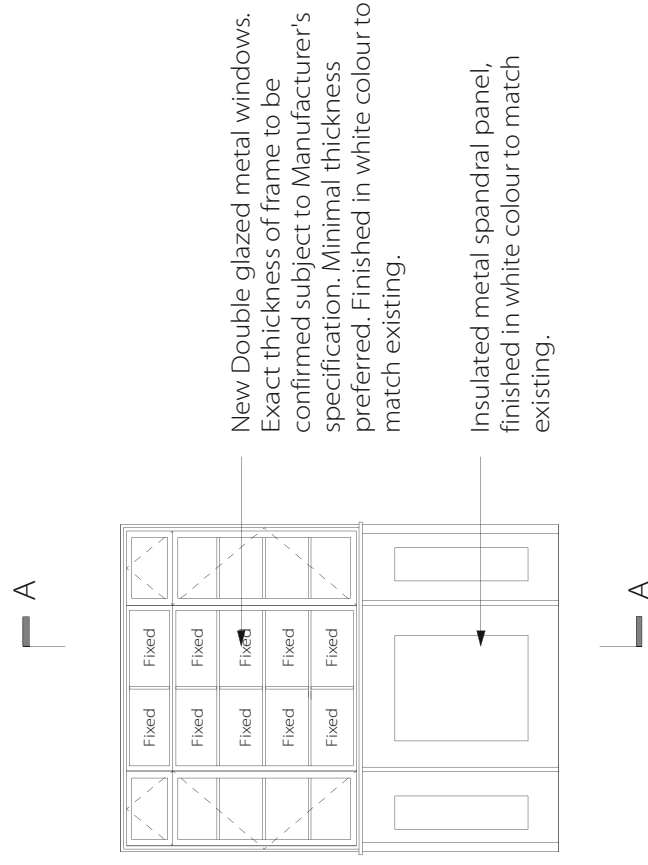

Proposed window detail elevation

For proposed window section details, please refer to Typical Heritage Window technical drawing attached.

ExistingSection detail A-A

PLANNING ISSUE	
NOTES:	
All dimensions must be confirmed on site and verified with the Architect. Any discrepancies on the drawing must be reported to the Architect prior to any works being carried out on site. Do not scale off drawing.	
The copyright of this schedule / drawing remains with the Architect. No part of this schedule / drawing may be reproduced in any form or by any means without the written permission of Nicholas Lee Architects.	
Project: Hillfield Court, Belsize Avenue London NW3 4BJ	
Drawing Title: Existing and proposed window details	
Drawing No: 1204/AD-001A	
Date: 10.10.12	Scale: 1:50 @A3
NICHOLAS LEE ARCHITECTS 34A Rossllyn Hill, London NW3 1NH Tel: 020 7435 9315	