


A. Staircase modified

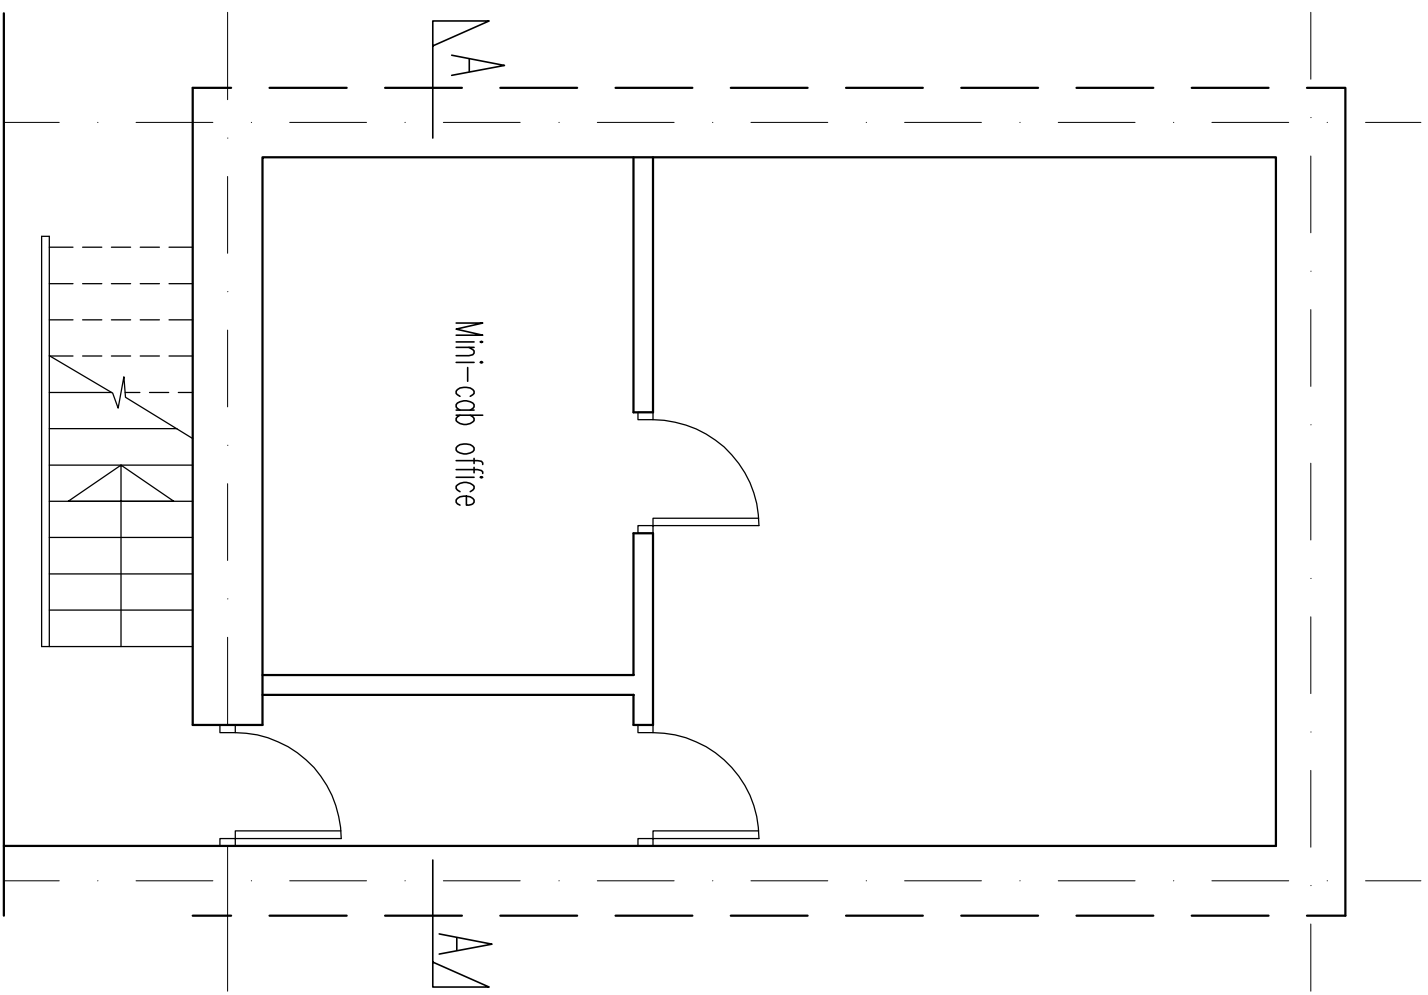

Basement floor as Existing/Proposed

A. Staircase modified

Client: FASTLANE PRODUCTIONS LTD	
Site: 27 Tottenham Street London W1T 4RW	
Drawing Title: Basement Plan as Proposed	
Dwg. No. 12/313/11	Rev. A
Scale: 1:50	
Date: July 2012	
Drawn by: PJK	

## JV ARCHITECTS

Garden Studios, 11-15 Betterton Street  
Covent Garden, London WC2H 9BP  
Tel: 020 7470 8873  
020 8340 5665  
Tel/fax: 020 8340 5661