

A: 13.08.13 rear ext roof height reduced at boundary
 Rev/date Comments Drn Chk

Do not scale off this drawing
 Report all errors and omissions to
 the Architect
 Dimensions to be checked on site


SHEET INFORMATION
 Sheet File : 1312-4-E-200.dwg
 Plotted by : JWA
 Plot date : Aug 13, 2013 - 3:24pm

XREFS
 Existing Front Elevation.dwg
 Proposed Rear Elevation.dwg
 Existing Ground Floor Plan.dwg
 Existing Section AA.dwg
 Existing Section BB.dwg
 Proposed Ground Floor Plan.dwg
 Proposed Section BB.dwg

Client
 Mr David Lusman; Mr Marc
 Zitren
 Project
 50A Dynham Rd, London

Title
 Proposed Elevations

Drawing status
PLANNING

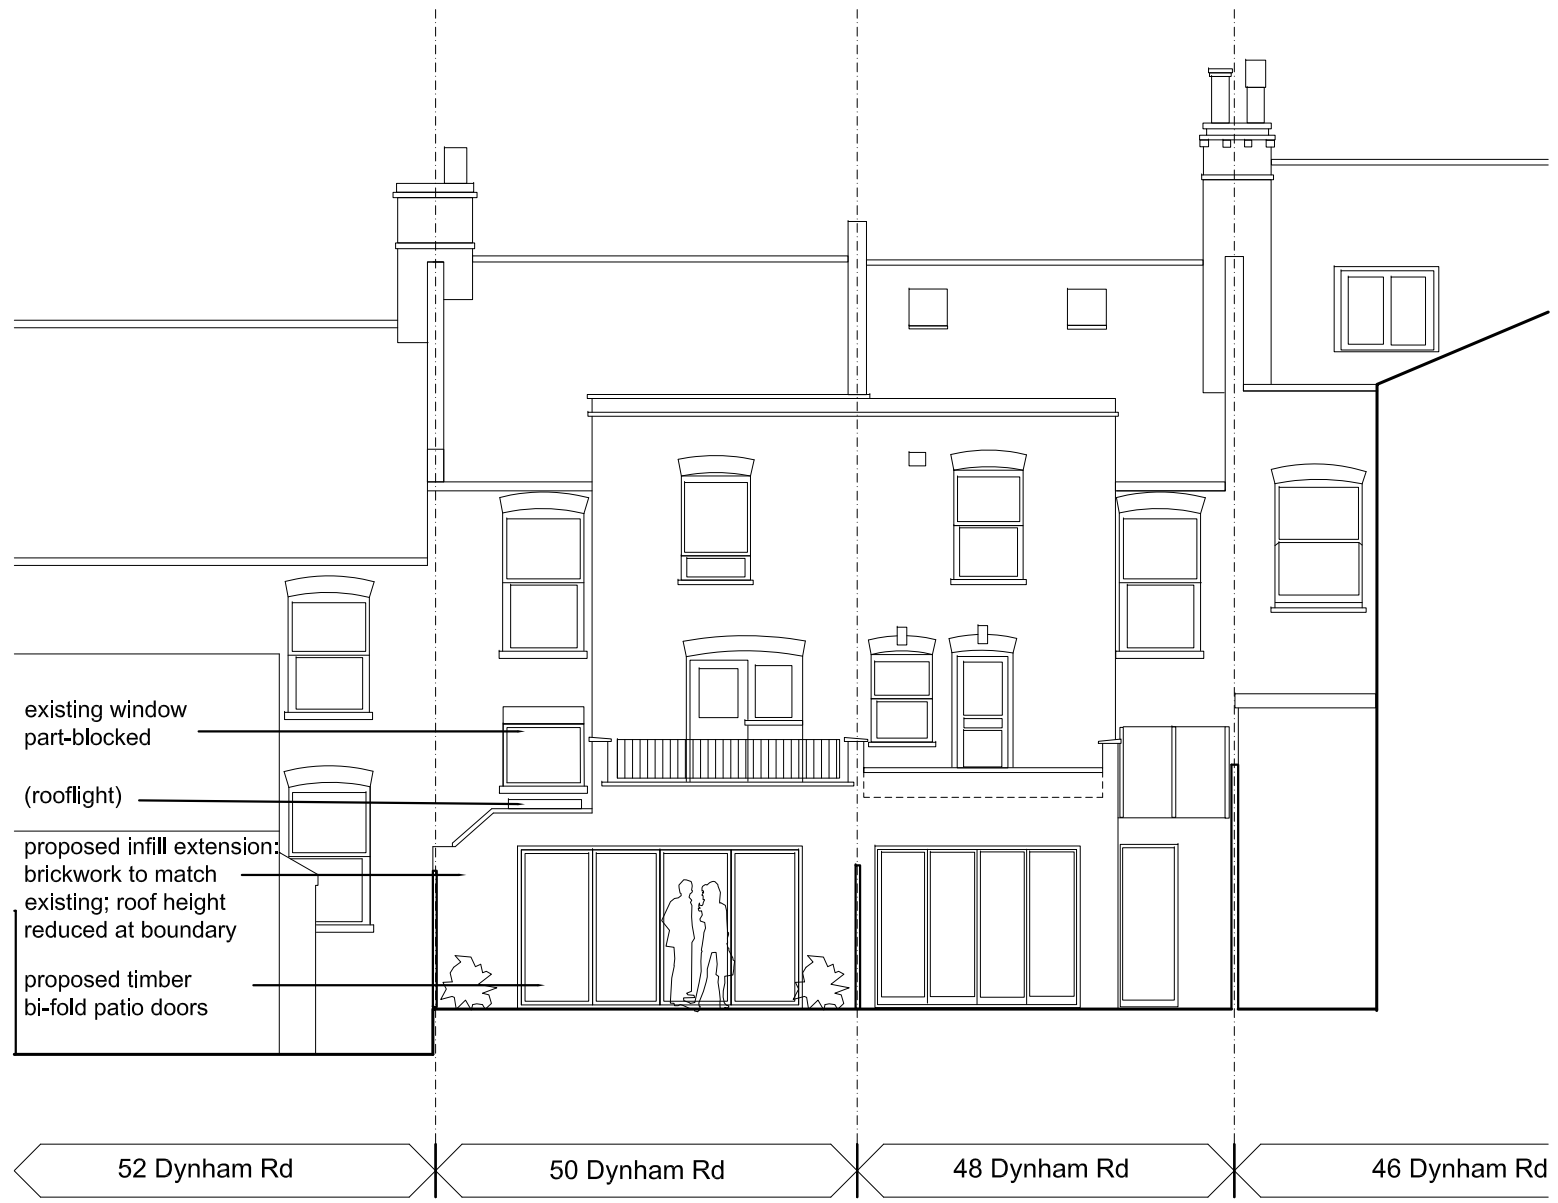

Proposed Rear Elevation



Front Elevations As Existing (unchanged)