



**ELEVATION 1**  
COURT YARD - GROUND FLOOR

**PROPOSED PARTIAL ELEVATIONS**


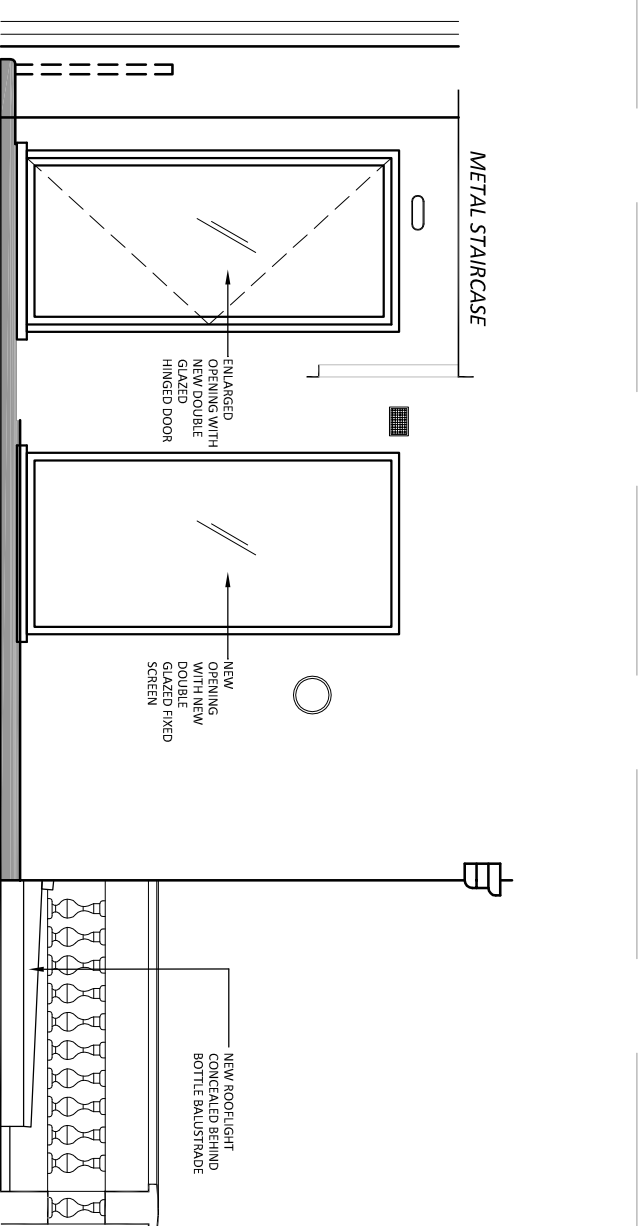


**ELEVATION 3**  
TERRACE - FIRST FLOOR

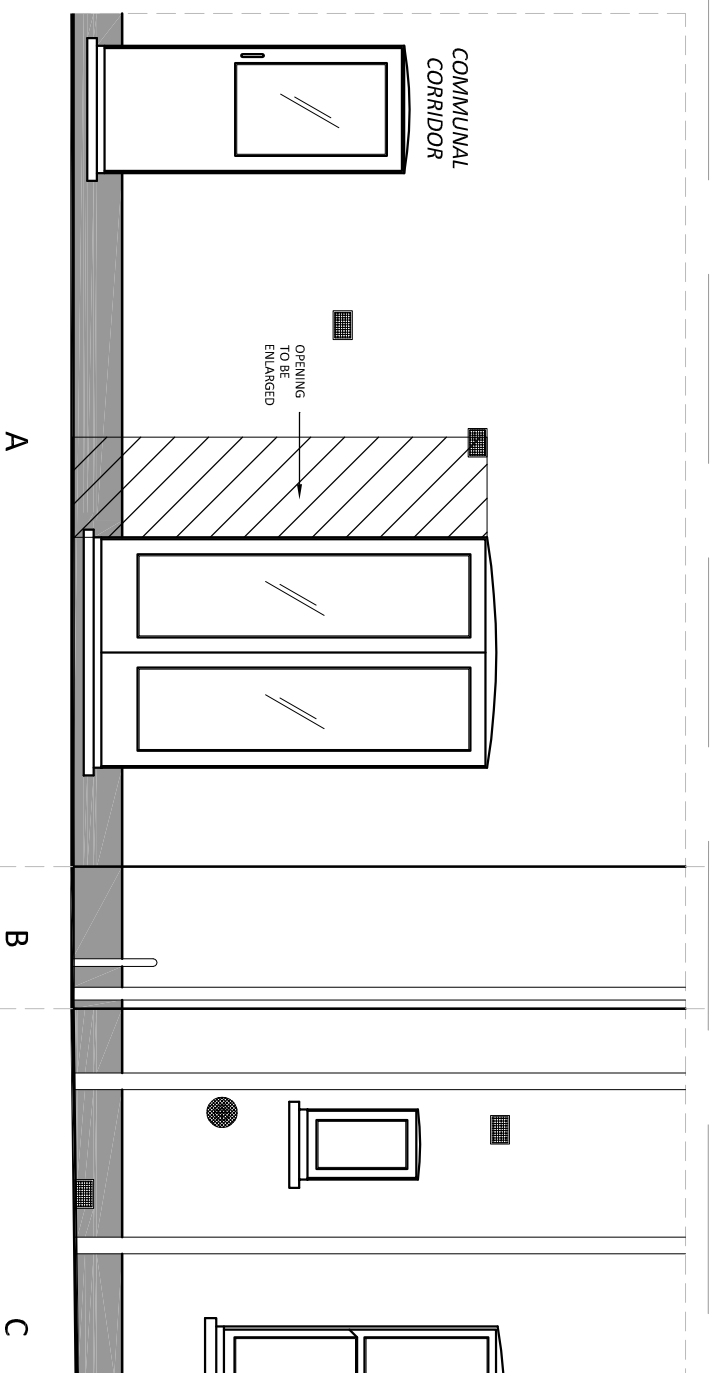


**ELEVATION 1**  
COURT YARD - GROUND FLOOR

**EXISTING PARTIAL ELEVATIONS**

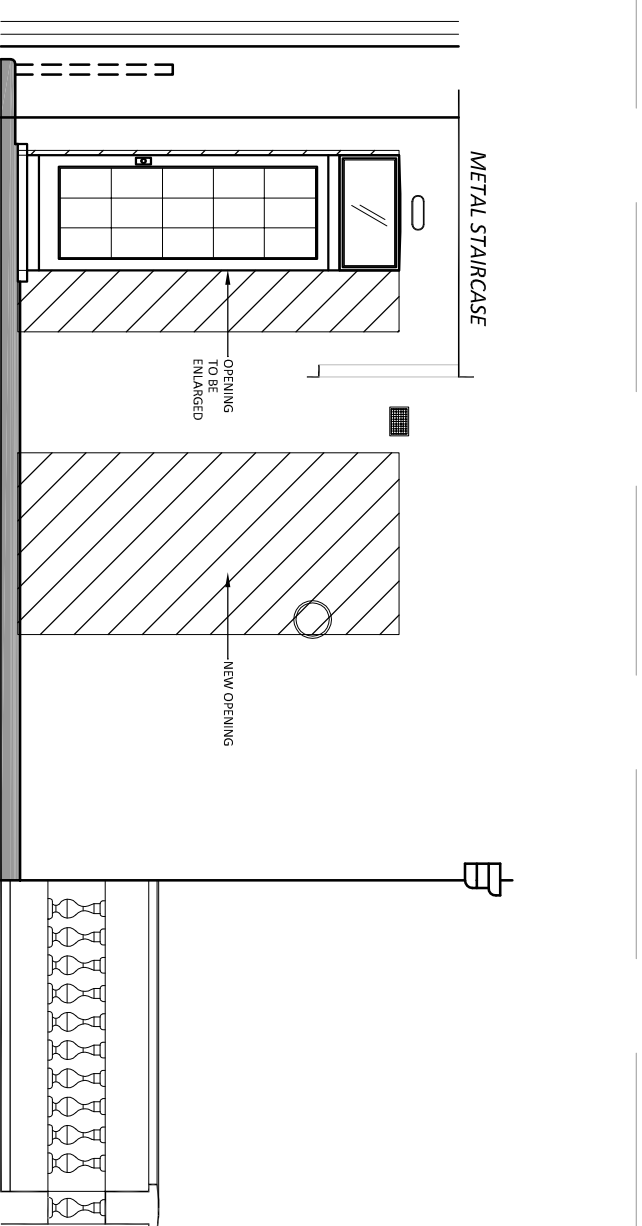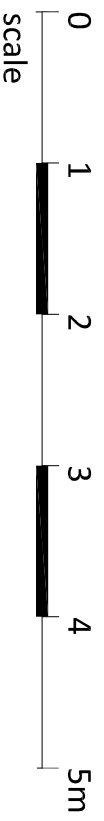

**ELEVATION 3**  
TERRACE - FIRST FLOOR

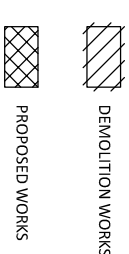

REVISIONS  
MDC  
66 Bickenhill, Aston Road  
London N16 9BX  
T: +44(0)207 486 6272  
F: +44(0)207 486 7208  
E: info@mcdondon.com  
www.mcdondon.com

PROJECT  
Flat 2 Burlington Court,  
Highgate,  
N6 6BD

NOTES  
No scaled dimensions to be taken from this drawing.  
All dimensions to be taken from the drawings.

CLIENT  
**PLANNING**

DRAWING  
EXISTING & PROPOSED  
PARTIAL ELEVATIONS

TO BE READ IN CONJUNCTION  
WITH DRAWINGS NUMBERED  
7702/101, 102, 110 AND 111

drawn: LB  
checked: JE  
scale: 1:50  
date: 04.08.2013  
paper size: A3  
drawing no: 7702 / 120