
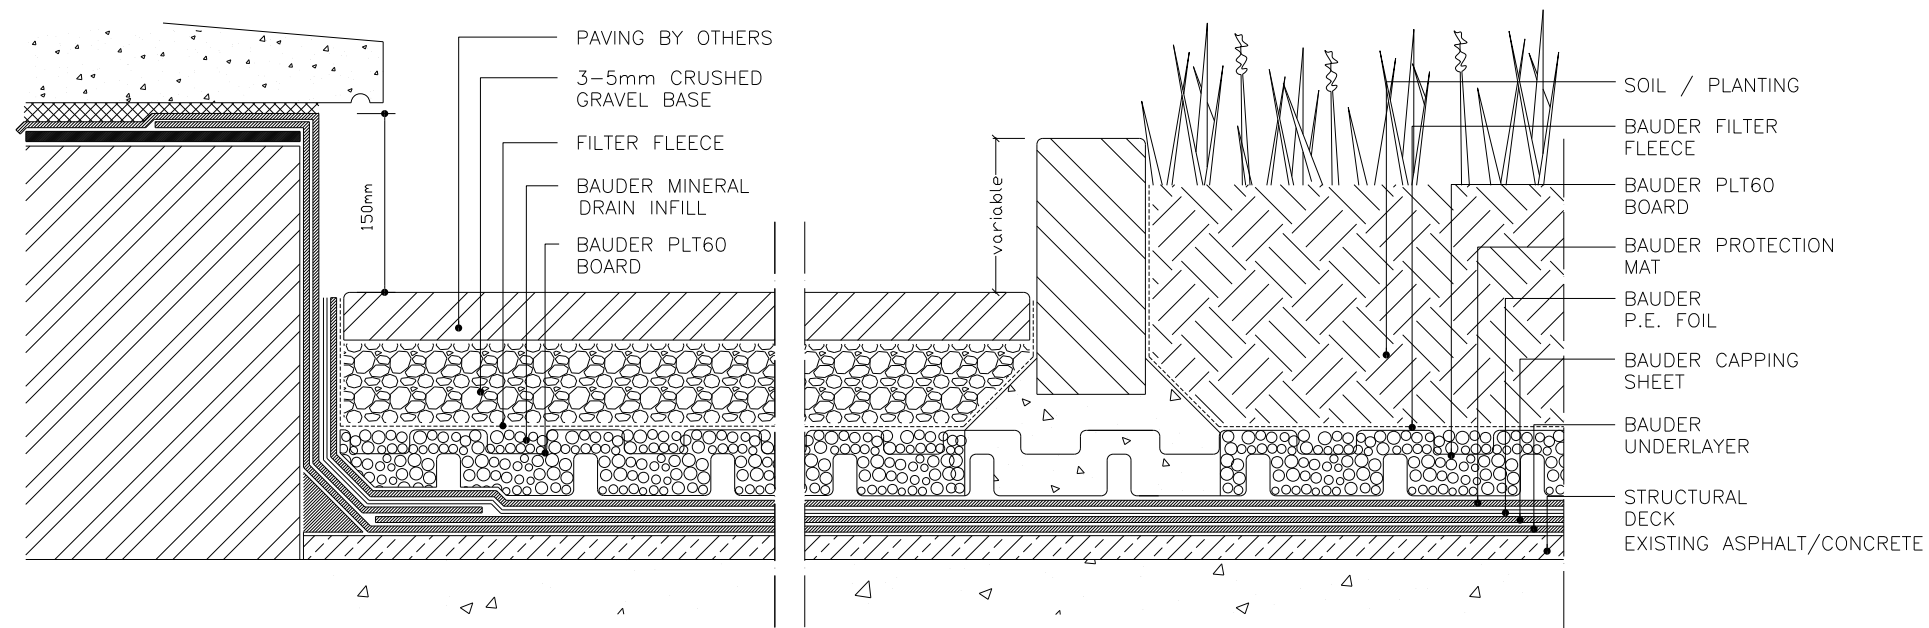


# Typical Section Through Soft Landscaping Rear Garden Roof Area/Door Cill

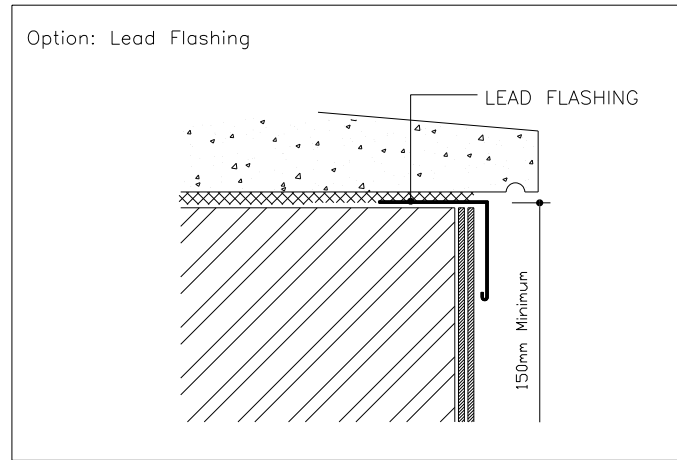

## Notes:

This drawing is subject to copyright. No part of this document may be reproduced, altered, or transmitted in any form or by any means, for any purpose without the express permission of BAUDER LTD.

CONCEPTUAL DETAIL ONLY

Client:

Contract:

Contract No:

Drawing No:

Scale: N.T.S

Date: 12/07/07

Drawn By:

Checked By:

Title:

Section Detail

Rev No.	Date	Revision	Sig

BAUDER LIMITED.

Broughton House, Broughton Road, Ipswich, Suffolk, IP1 3QR, England.  
Telephone (01473) 257671 Fax: (01473) 230761