

246_G_019

Siteplan
Existing

Scale: 1:100 @ A3


24 June 2013
Revision: B

23 Gayton Road
London
NW3 1TY

PLANNING

The information on this drawing is copyright of Barnaby Gunning Architects.
Do not scale from this drawing.
Dimensions are to be verified on site prior to construction.

Notes

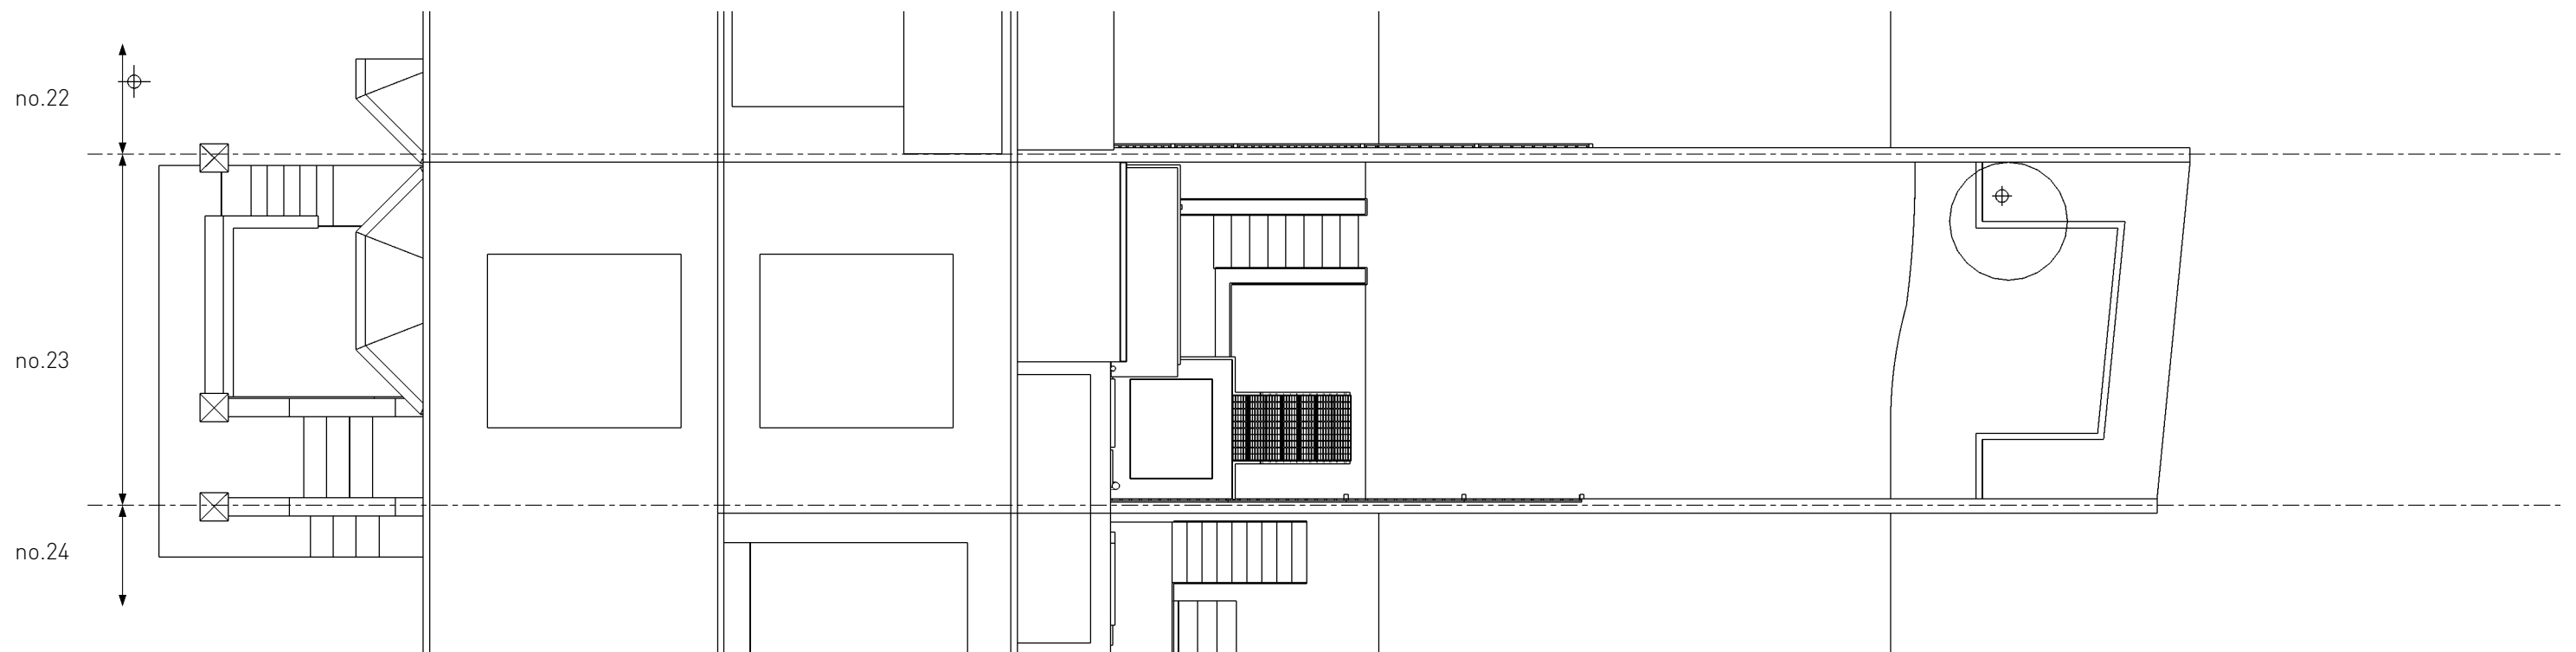

2 4 6m

Barnaby Gunning Architects



63 Loudoun Road, London NW8 0DQ, UK
via Bellezza 7, 20136 Milano, Italy
+[44] 20 73 72 24 24
www.barnabygunning.com