


This drawing is copyright of Anna Williamson Architects  
Do not scale dimensions from this drawing.  
All dimensions are to be checked on site.  
Report any dimensional discrepancies, errors or omissions prior to commencing on site.




Read in conjunction with drawings P01-P06


Structural elements shown as indicative only, to be confirmed by structural engineer

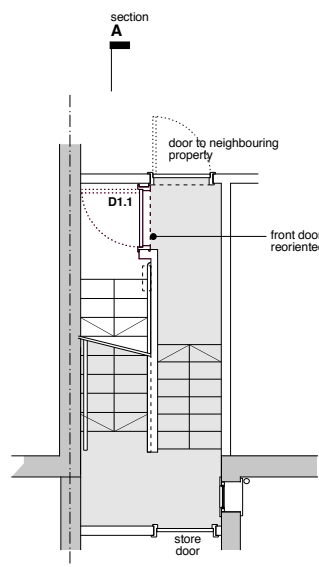


First Floor  
apartment entry level

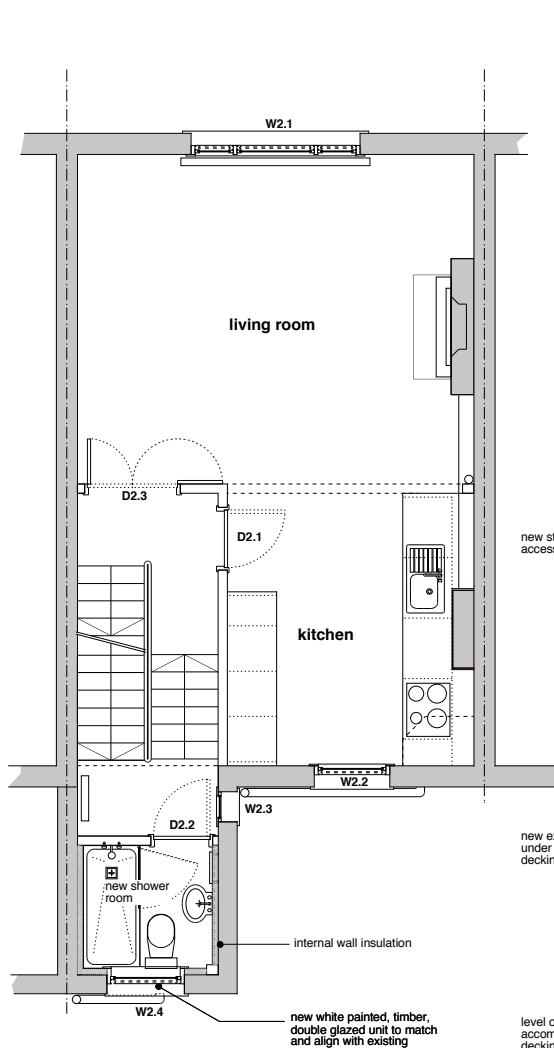


Second Floor

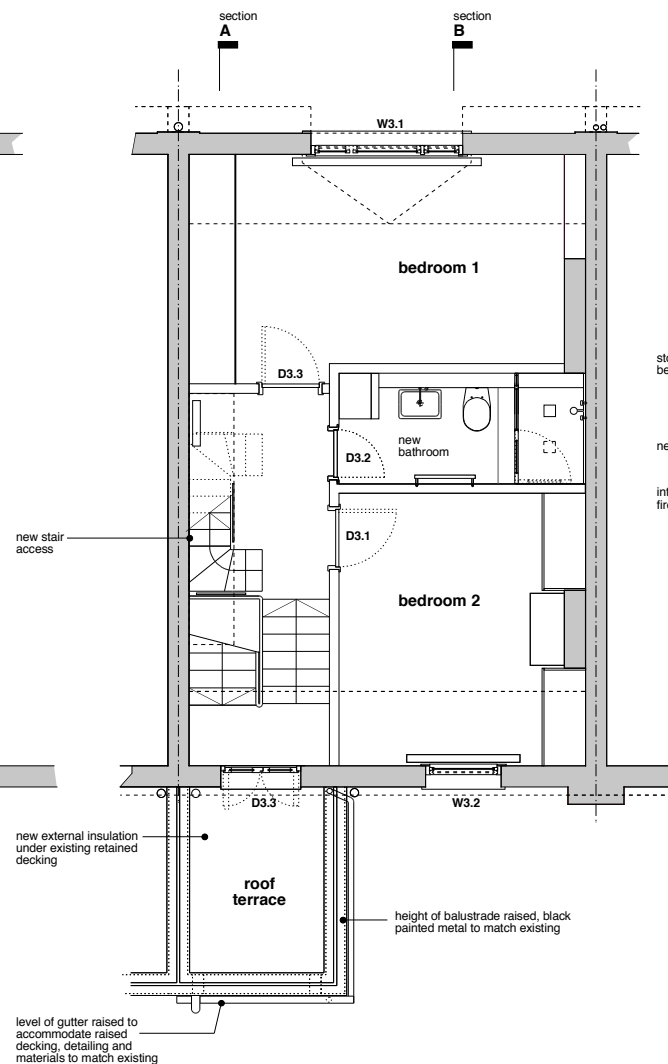

Third Floor

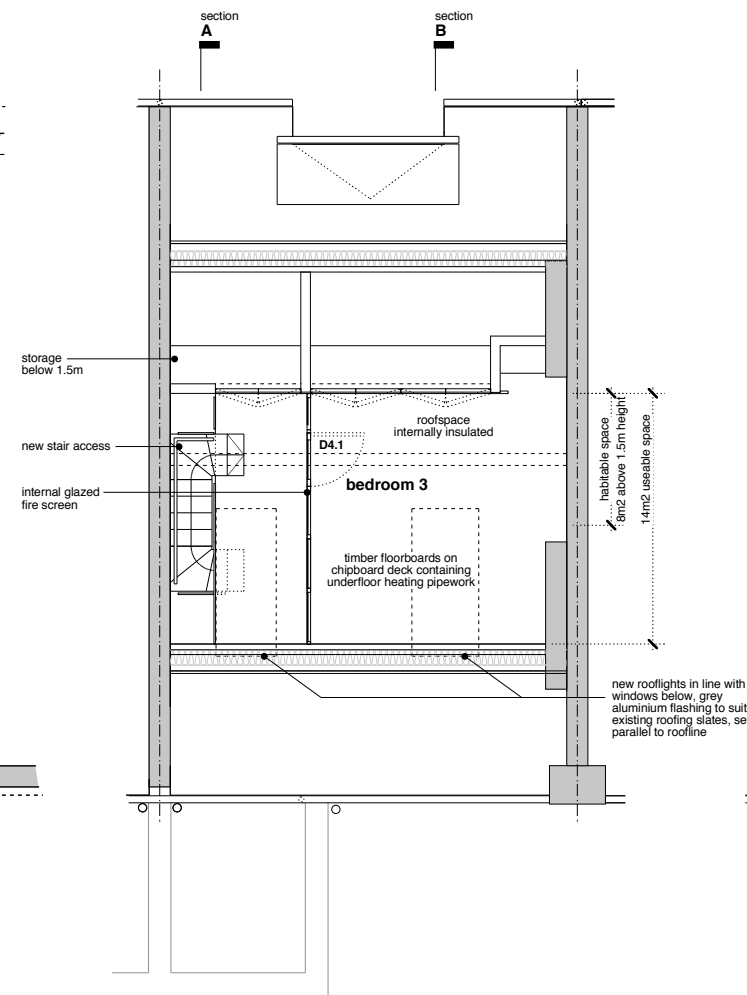

Fourth Floor

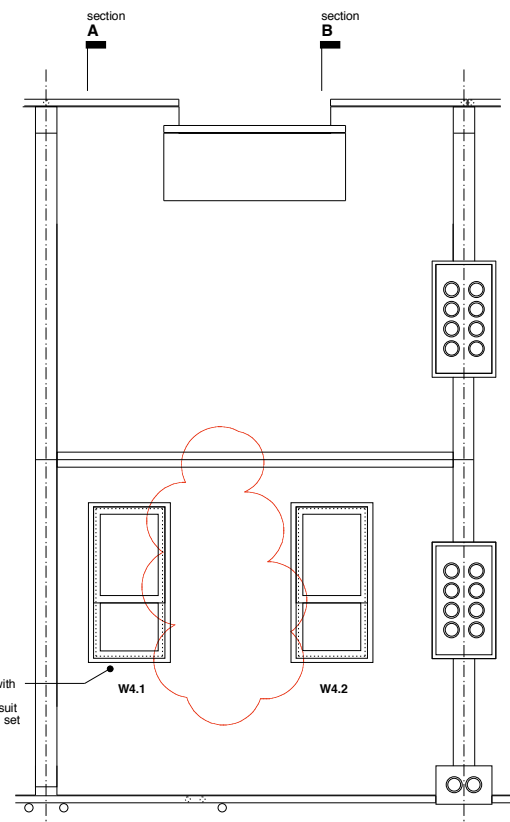

Roof Level

Rev	Date	Description
B	27 06 2013	Planning
A	10 06 2013	Planning

**14** Gascony Avenue

Project 14 Gascony Avenue

Drawing Number P04 Revision B

Drawing Title General Arrangement Proposed GA Plans

Scale 1:50 @ A1, 1:100 @ A3

Date 05 04 2013

Status PLANNING

Anna Williamson ARCHITECTS

90 Hawtrey Road London NW3 3SS  
t 020 7586 0475 m 07967 738 992  
e anna.williamson@virgin.net