


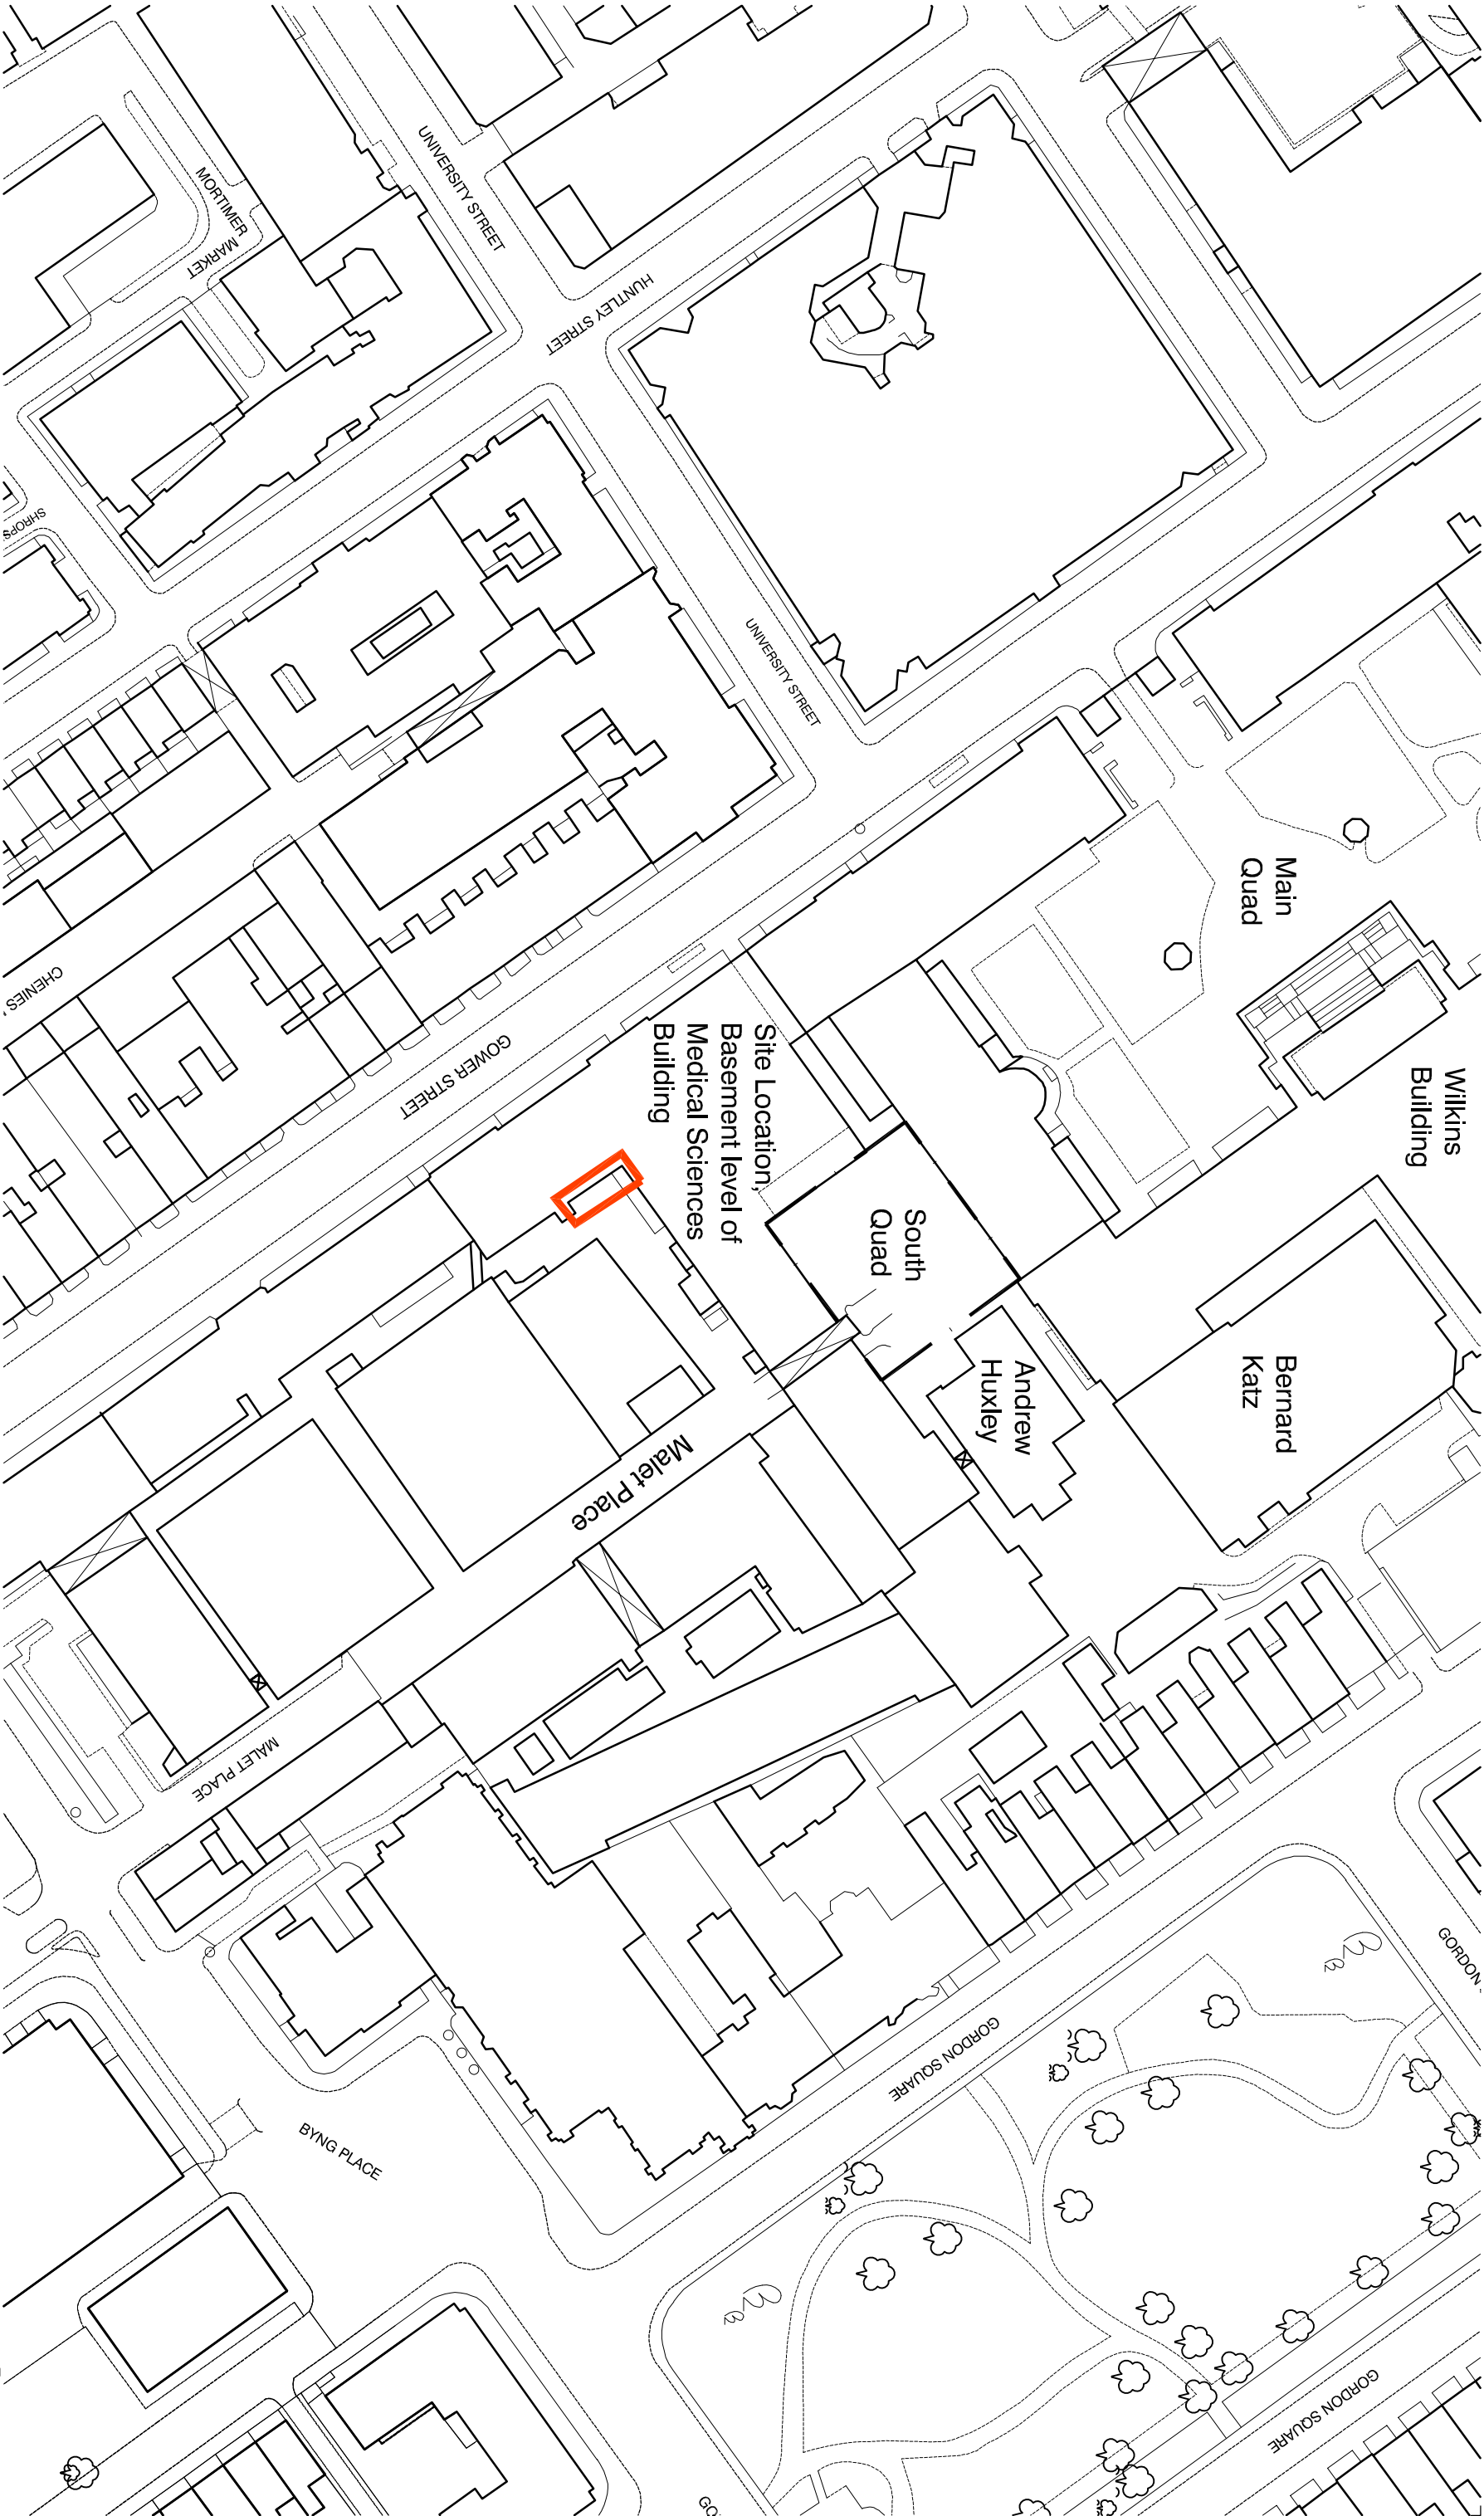

standard notes

1. All dimensions must be checked on site and any discrepancies verified with the architect.
2. Unless shown otherwise, all dimensions are to structural surfaces.

drawing notes

start typing drawing notes here

revisions

P1	26.04.13	Issued for comment (DRAFT planning)
P2	27.06.13	Issued for PLANNING

Anatomy Big Refurb

Ph 3 - Rm G40 & G41

date	client	
26.04.2013	UCL	
scale	drawing	
1:1000@A3	Location Plan	
drawn	checked	drawing number
HP	MP	2994B_L_001

J:\2994B Anatomy Big Refurb PH3 UCL AutoCAD\1 Architecture\6 Drawings Layouts

Levit Bernstein
1 Kingsland Passage
London
E8 2BB
t: 020 7275 7676
f: 020 7275 8348
w: levitbernsteln.co.uk
e: post@levitbernsteln.co.uk