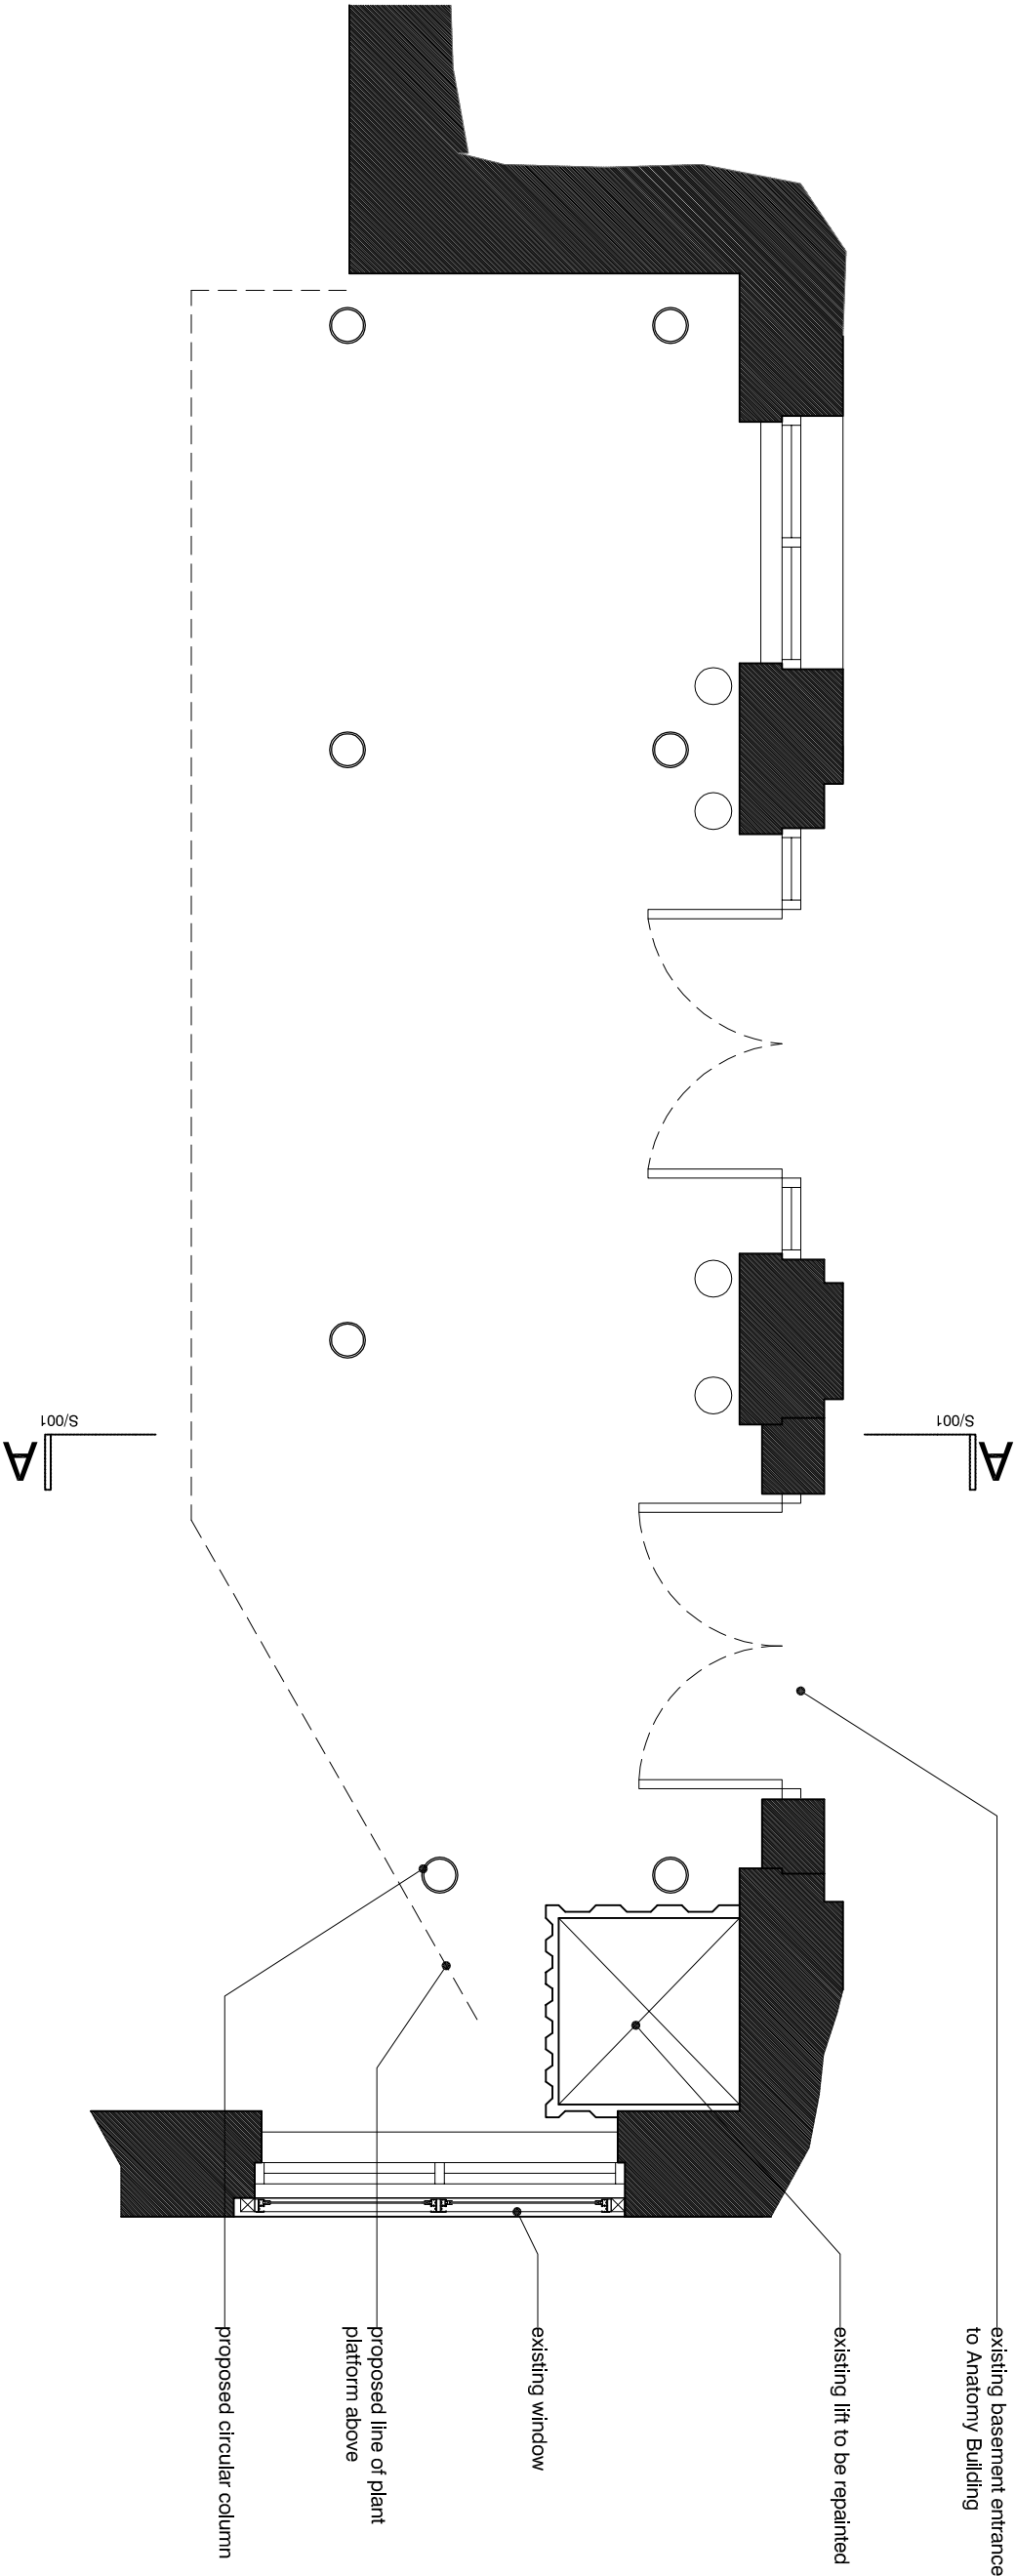


Anatomy Bldg Refurb

Ph 7

standard notes

1. All dimensions must be checked on site and any discrepancies verified with the architect.
2. Unless shown otherwise, all dimensions are to structural surfaces.

drawing notes

All dims and drawings subject to site survey

revisions

P1	26.04.13	Issued for comment (DRAFT planning)
P2	27.06.13	Issued for OS comment
P3	28.06.13	Issued for PLANNING

date	client	
Mar 2013	UCL	
scale	drawing	
1:20@A1	Entrance Plan	
drawn	checked	drawing number
HP	MP	2994D/L/100

rev P3