
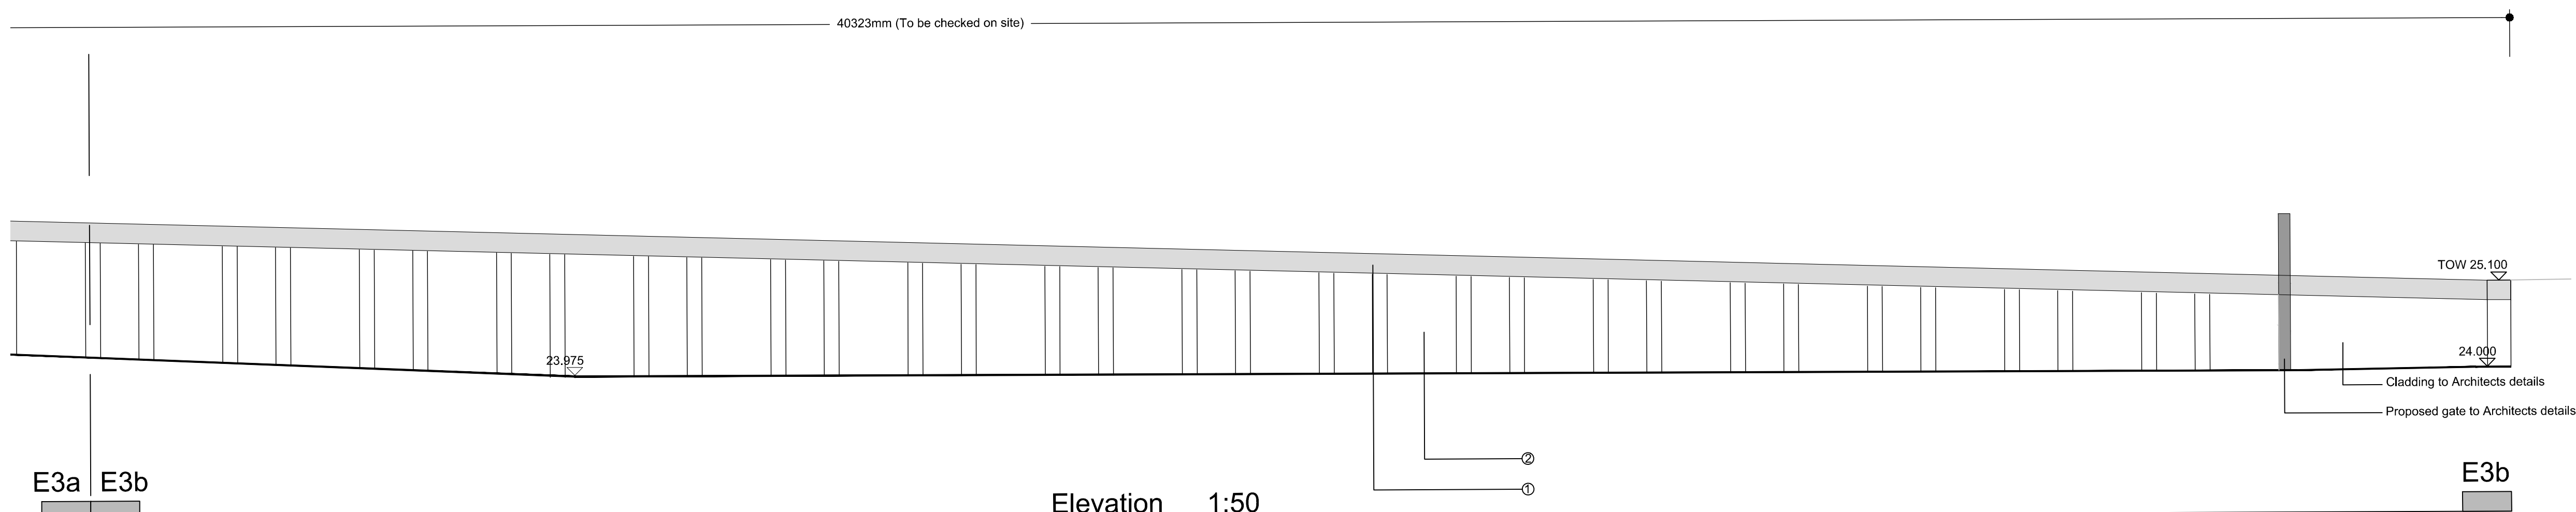
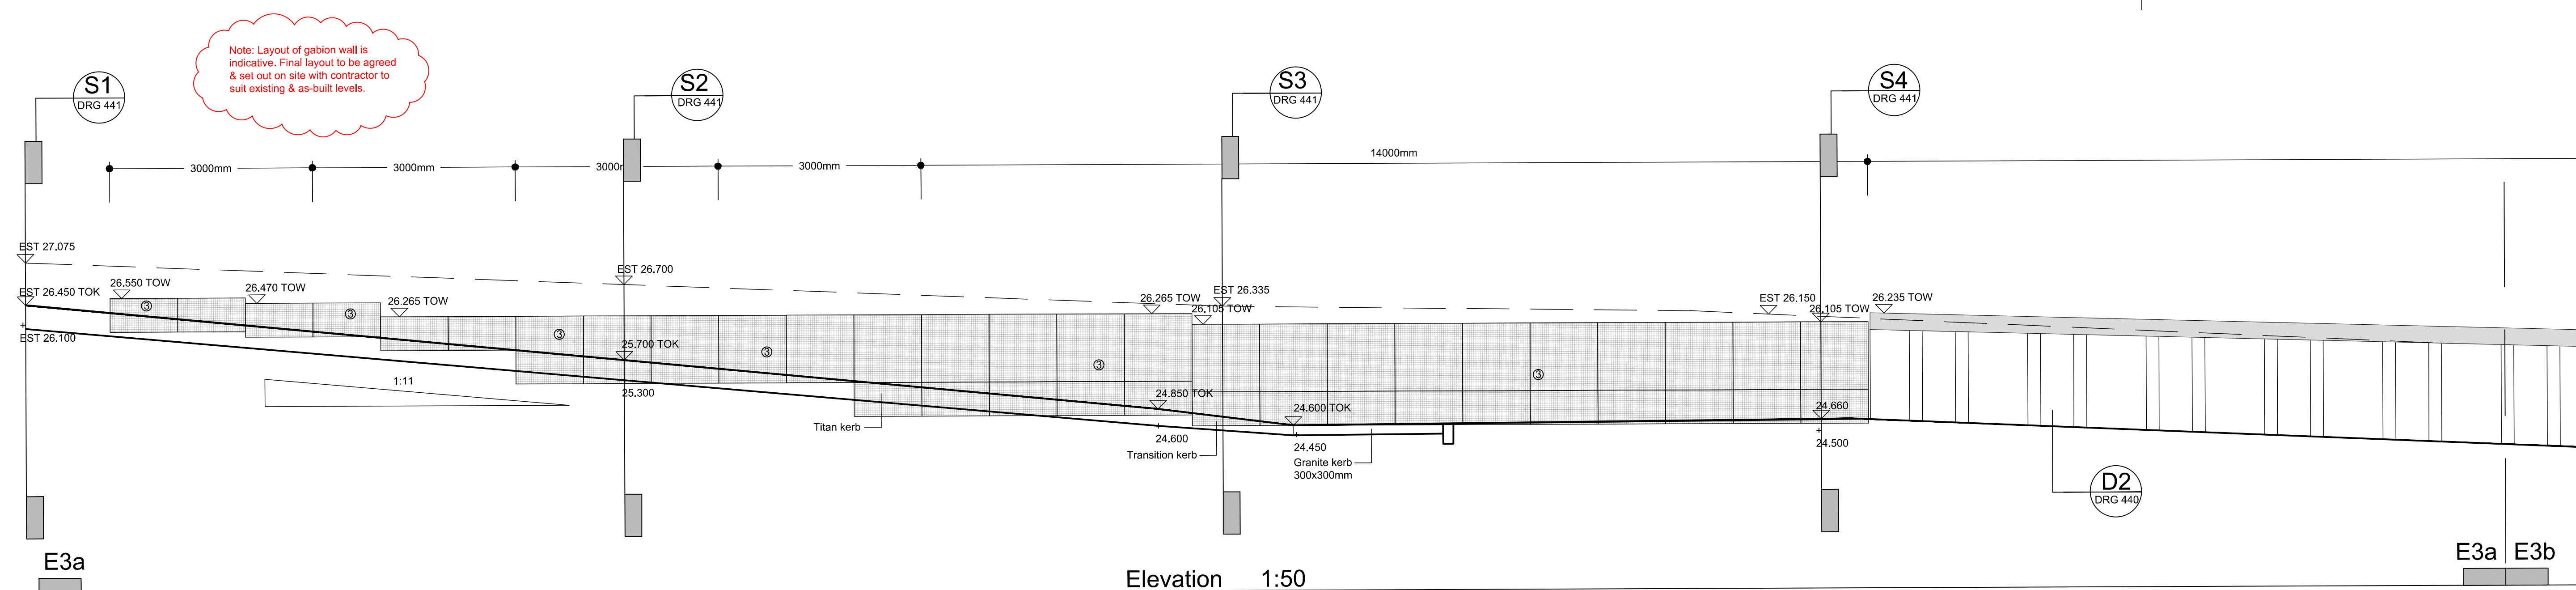
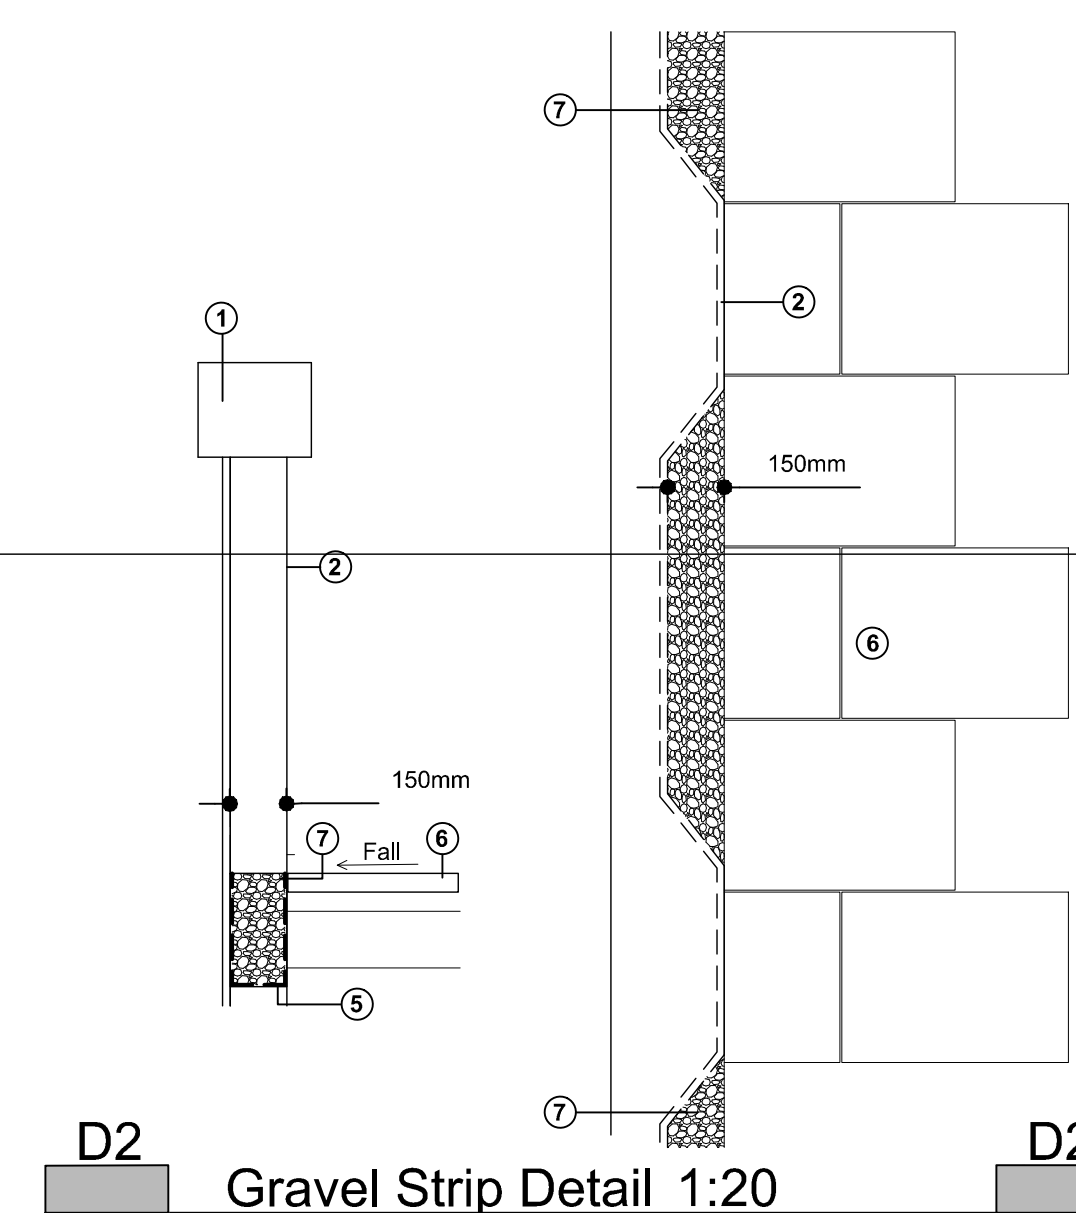



A1

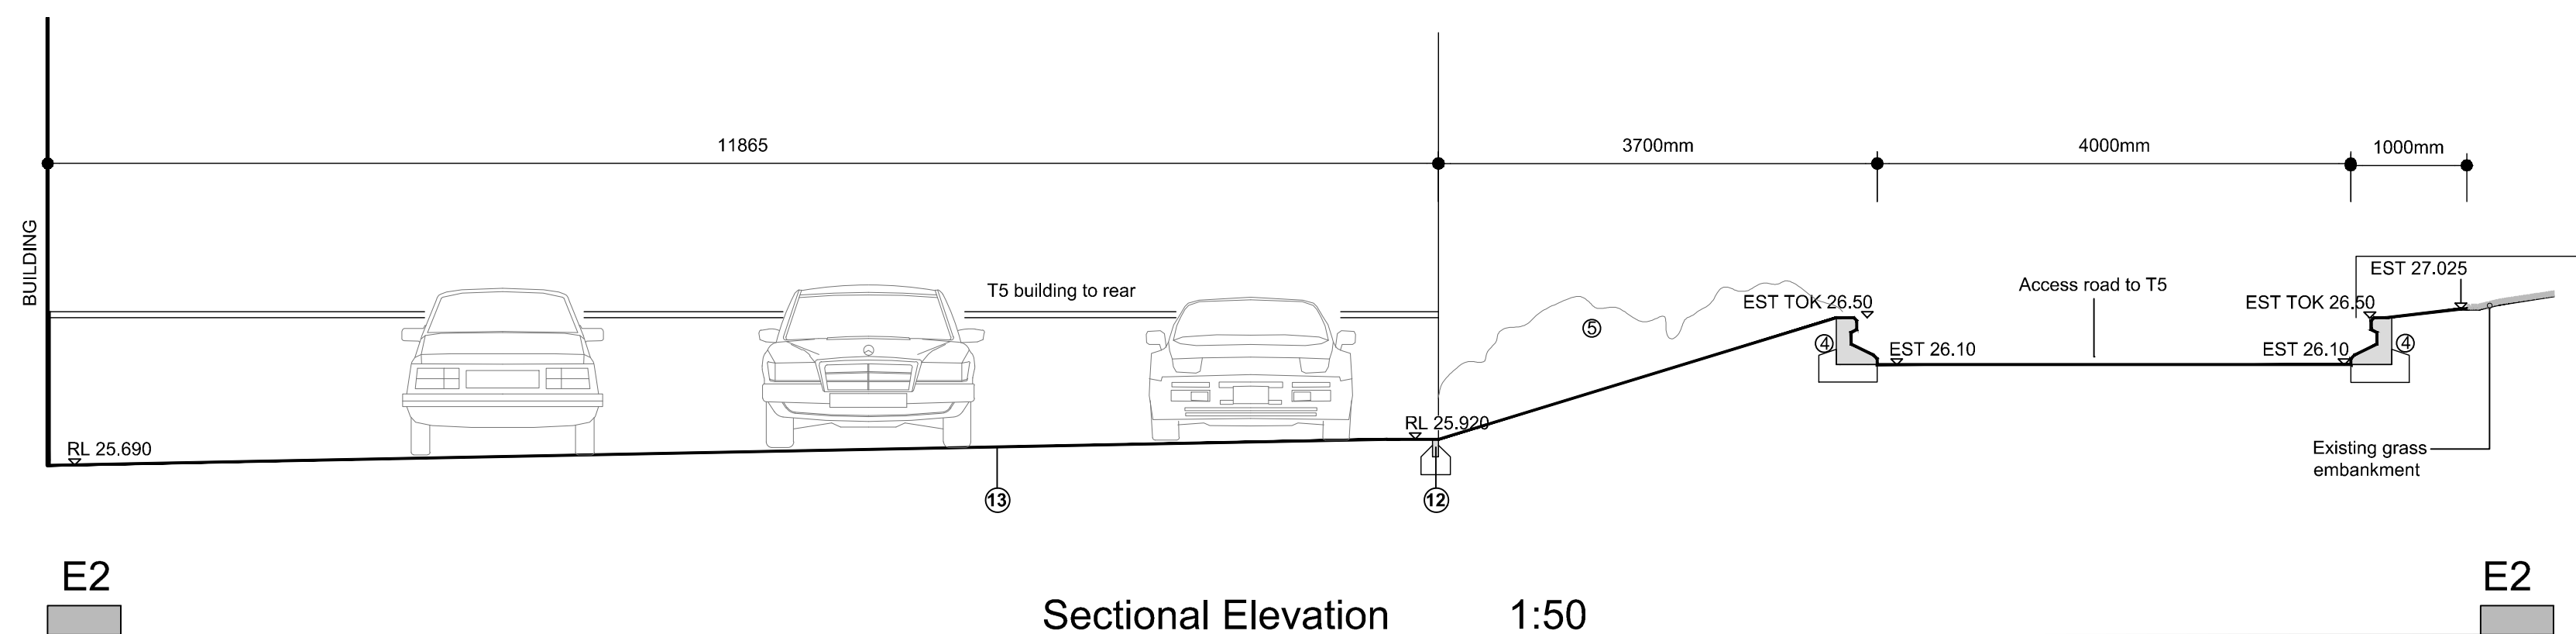

Elements:

1. Cast concrete coping (to Mansells design)
 2. Piling
 3. Titan kerbs
 4. Soft landscaping to rear (Within T5 boundary)
 5. Geotextile membrane
 6. Standard concrete paving (Rigid laid)
 7. 150mm drainage layer with 20-40mm ϕ clean gravel
no fines
- (Refer also to NBS specification)

BOUNDARY WALLS - SHEET 1 OF 2

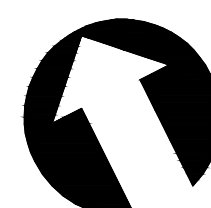

REVISION				
NO.	DESCRIPTION	DATE	BY	CHECK
P1	First issue	20.08.2012	RMP	MAH
P2	Gabion levels updated	17.09.2012	RMP	MAH
P3	Gabion levels re-updated and sheet piling cladding altered	26.11.2012	RMP	MAH
P4	Timber cladding removed from section of sheet piling.	05.06.2013	RMP	MAH

PROJECT	KINGS CROSS T6				
CLIENT	MANSELL SPECIAL PROJECTS				
DRG NO.	MHS060/12-440				
STATUS	Planning				
SCALE	REV	DRAWN BY	CHECKED	DATE	
1:500/A1	P4	RMP	MAH	17.08.2012	

**MARK
HANTON
STUDIO.**

Landscape Architecture/
Urban Design

Unit 2a Briar Close
Bramble Lane
Wye
Ashtford
Kent, TN25 5HB

Telephone: 01233 812444
E-mail: info@markhantonstudio.co.uk
Website: www.markhantonstudio.co.uk

DO NOT SCALE this drawing, figured dimensions only are to be used
© This drawing is the sole copyright of markhantonstudio.
Any discrepancies between this drawing and other information
should be reported to markhantonstudio.