

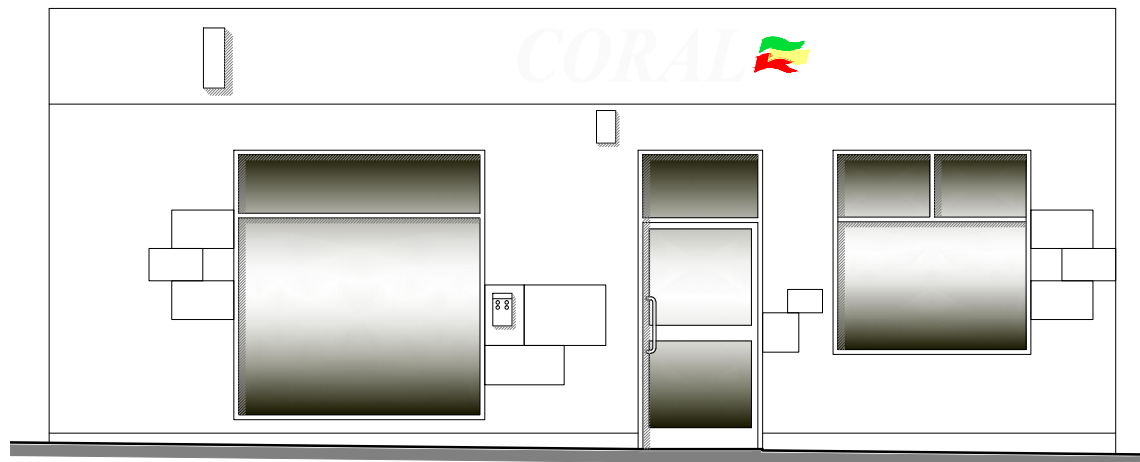


PROPOSED ELEVATION
SCALE 1:50 @ A3

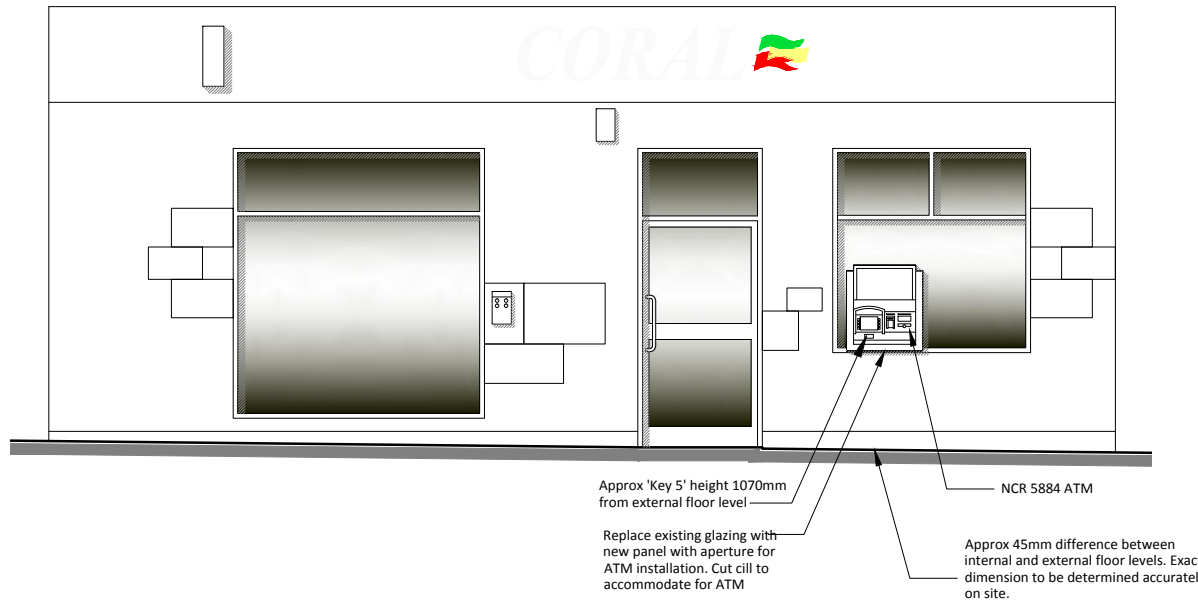

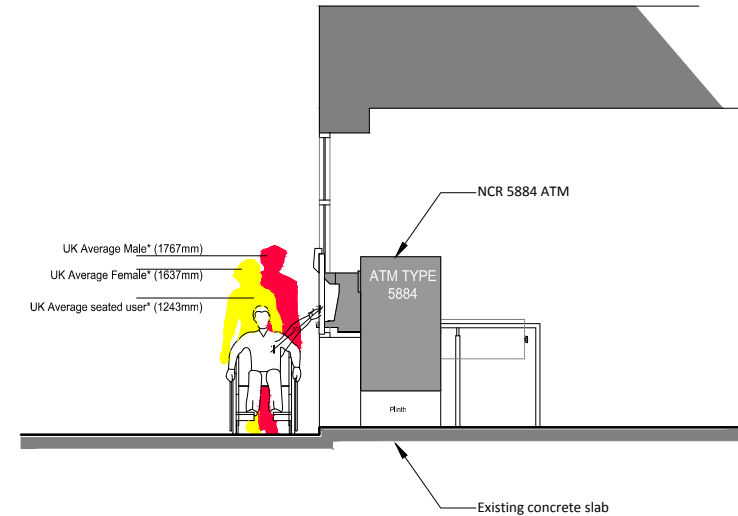

EXISTING ELEVATION
SCALE 1:50 @ A3

PROPOSED SECTION
SCALE 1:50 @ A3



NOTES:

1. Window cill to be cut to accommodate for ATM.
2. MBH 120 Circuit breaker required for main supply. Comms situated behind counter

Project	IFC 3040 Coral Warren Street	Title	Elevations & Section	Address	75 Warren Street.			KINGS SECURITY SYSTEMS ATM DIVISION Unit 4 St. Dunstons Technology Park Off Ripley Street Bradford BD4 7HH 01274 377500 atm@kingsltd.co.uk
Dwg No.	P-201	Scale @	1:50 @ A3		London			
Date	12/02/13	Dwn	DS		W1T 5PF			