


# PROPOSED

## LONG SECTION B-B

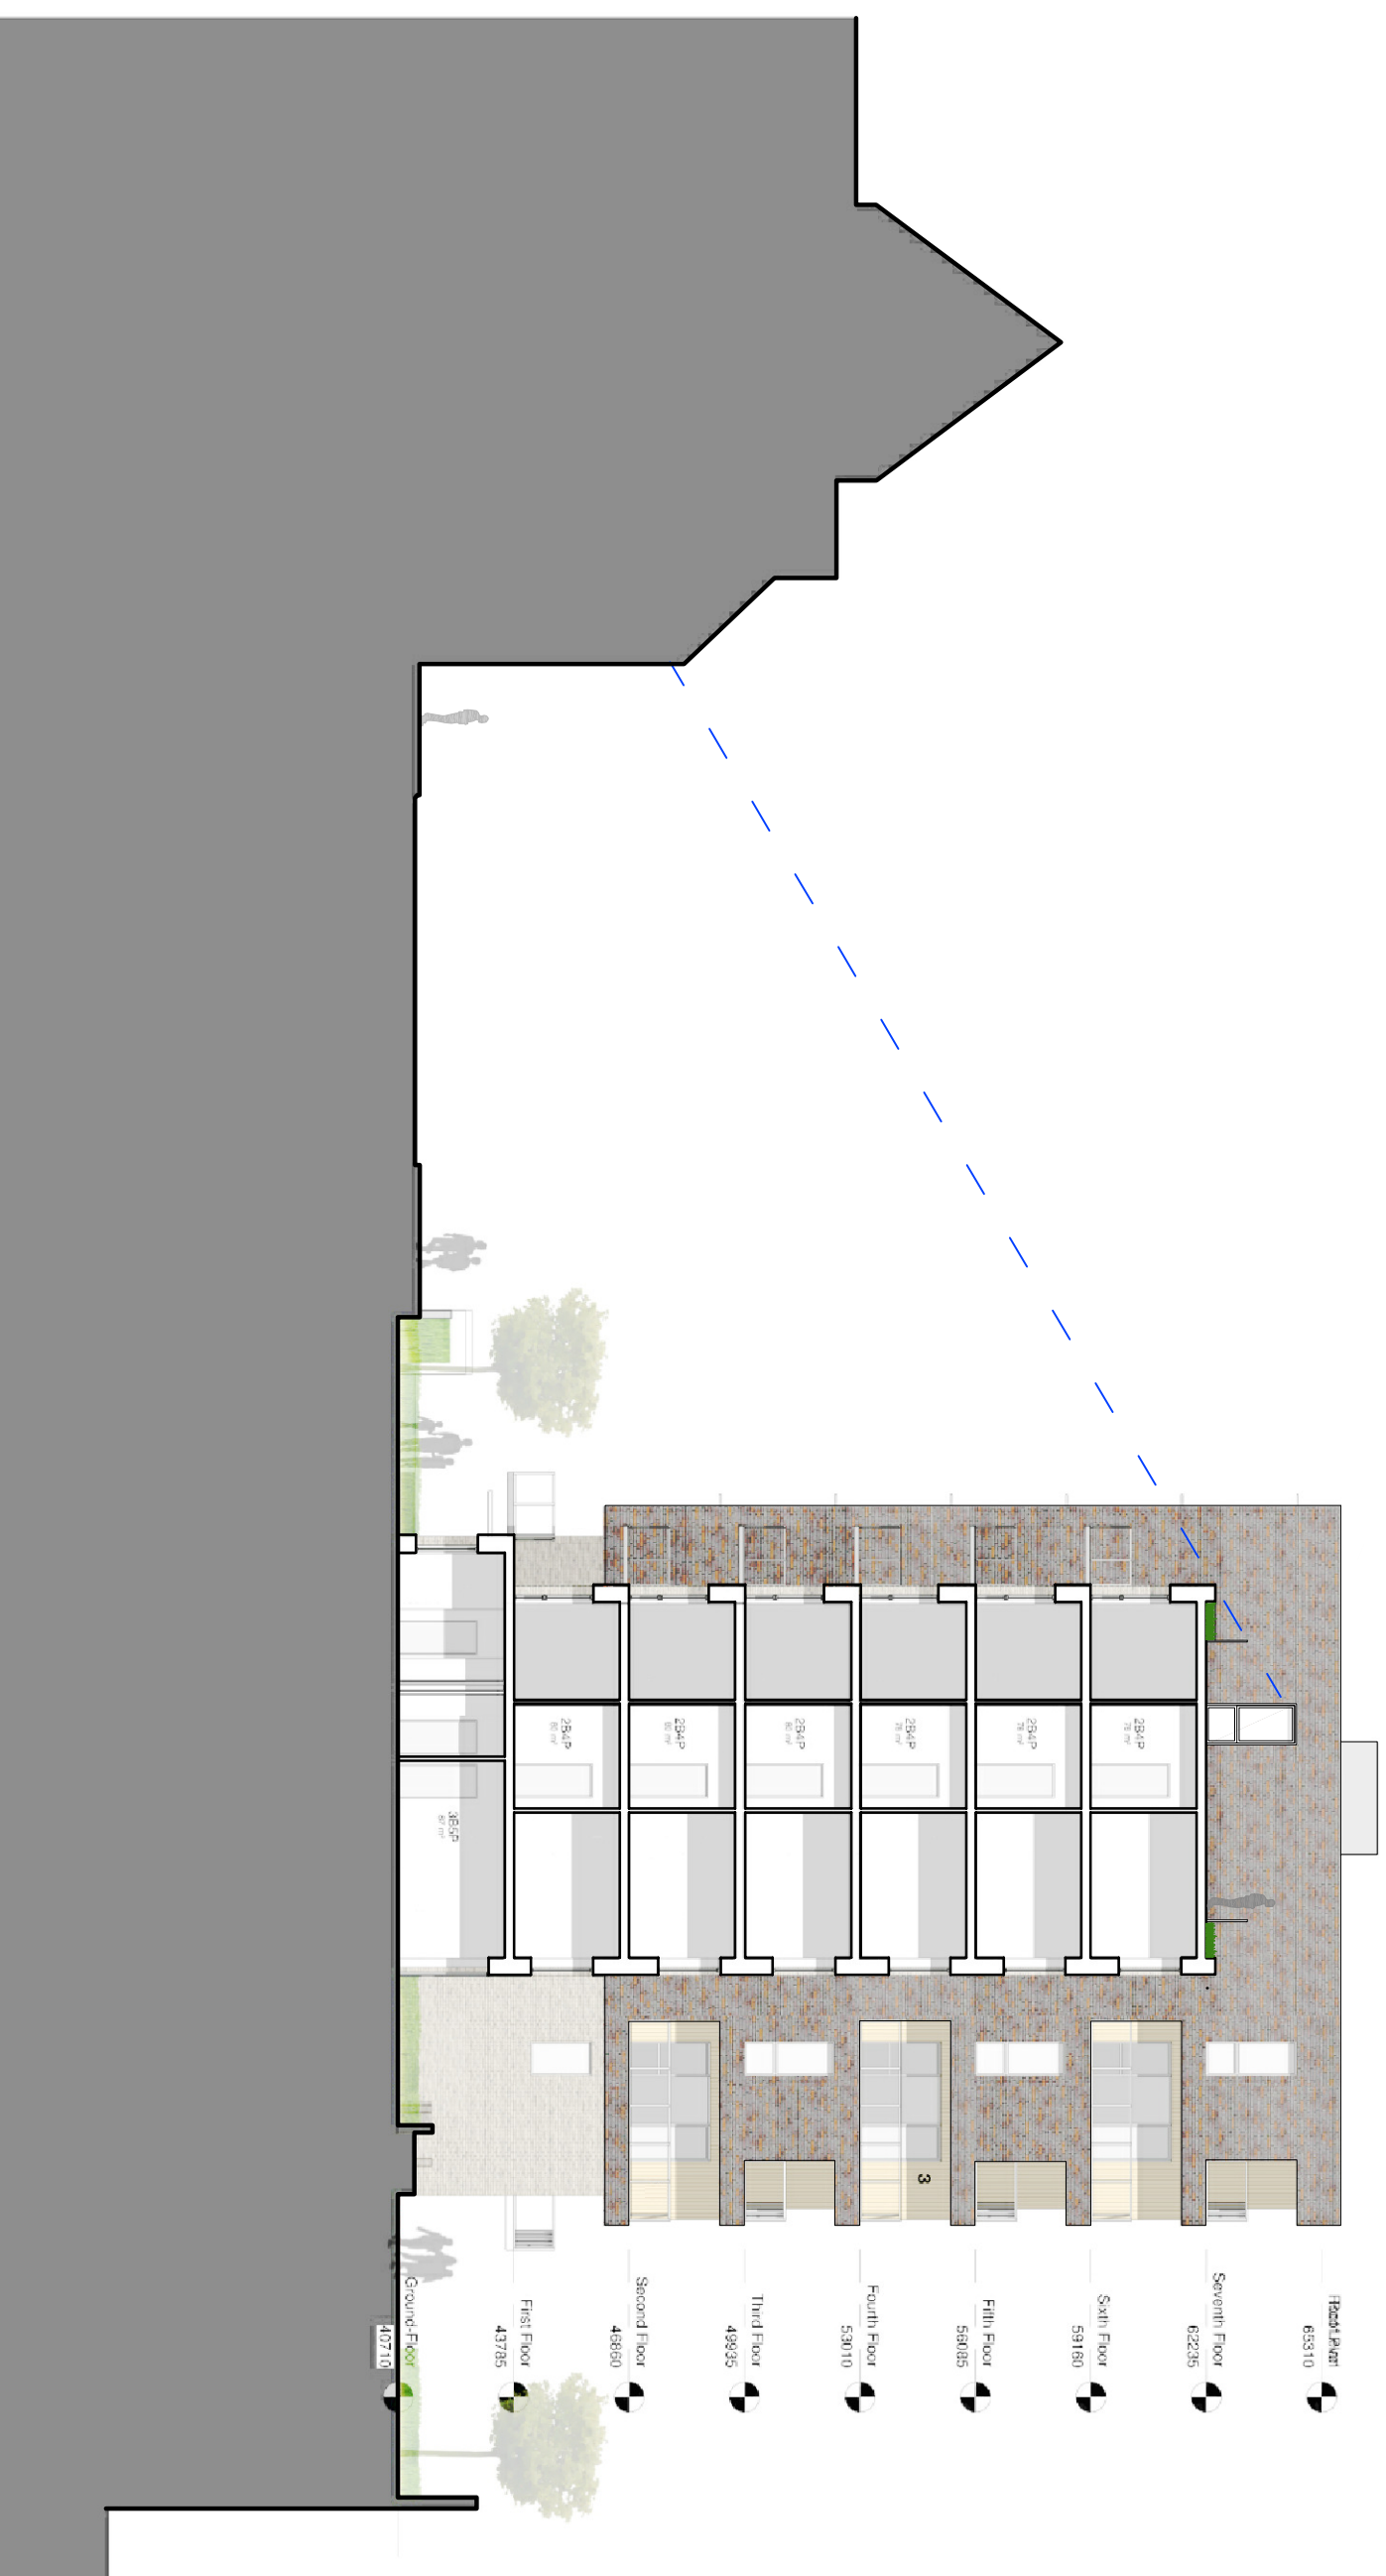

REV/

NOTE

---

project

Flat 32  
154 Loudoun Road,  
Camden, London  
NW8

client

---

drawn

SM

checked

JE

date

13/05/2013

scale

1:200

paper size

A3

drawing no

7752 / 15

---

MDC

METROPOLITAN DEVELOPMENT CONSULTANCY

66 Bickenhall Mansions  
Bickenhall Street  
London W1U 6BX

t +44(0)207 486 6675

e info@mcdlondon.com

w www.mcdlondon.com

**PLANNING**

PROPOSED

Long Section B-B