
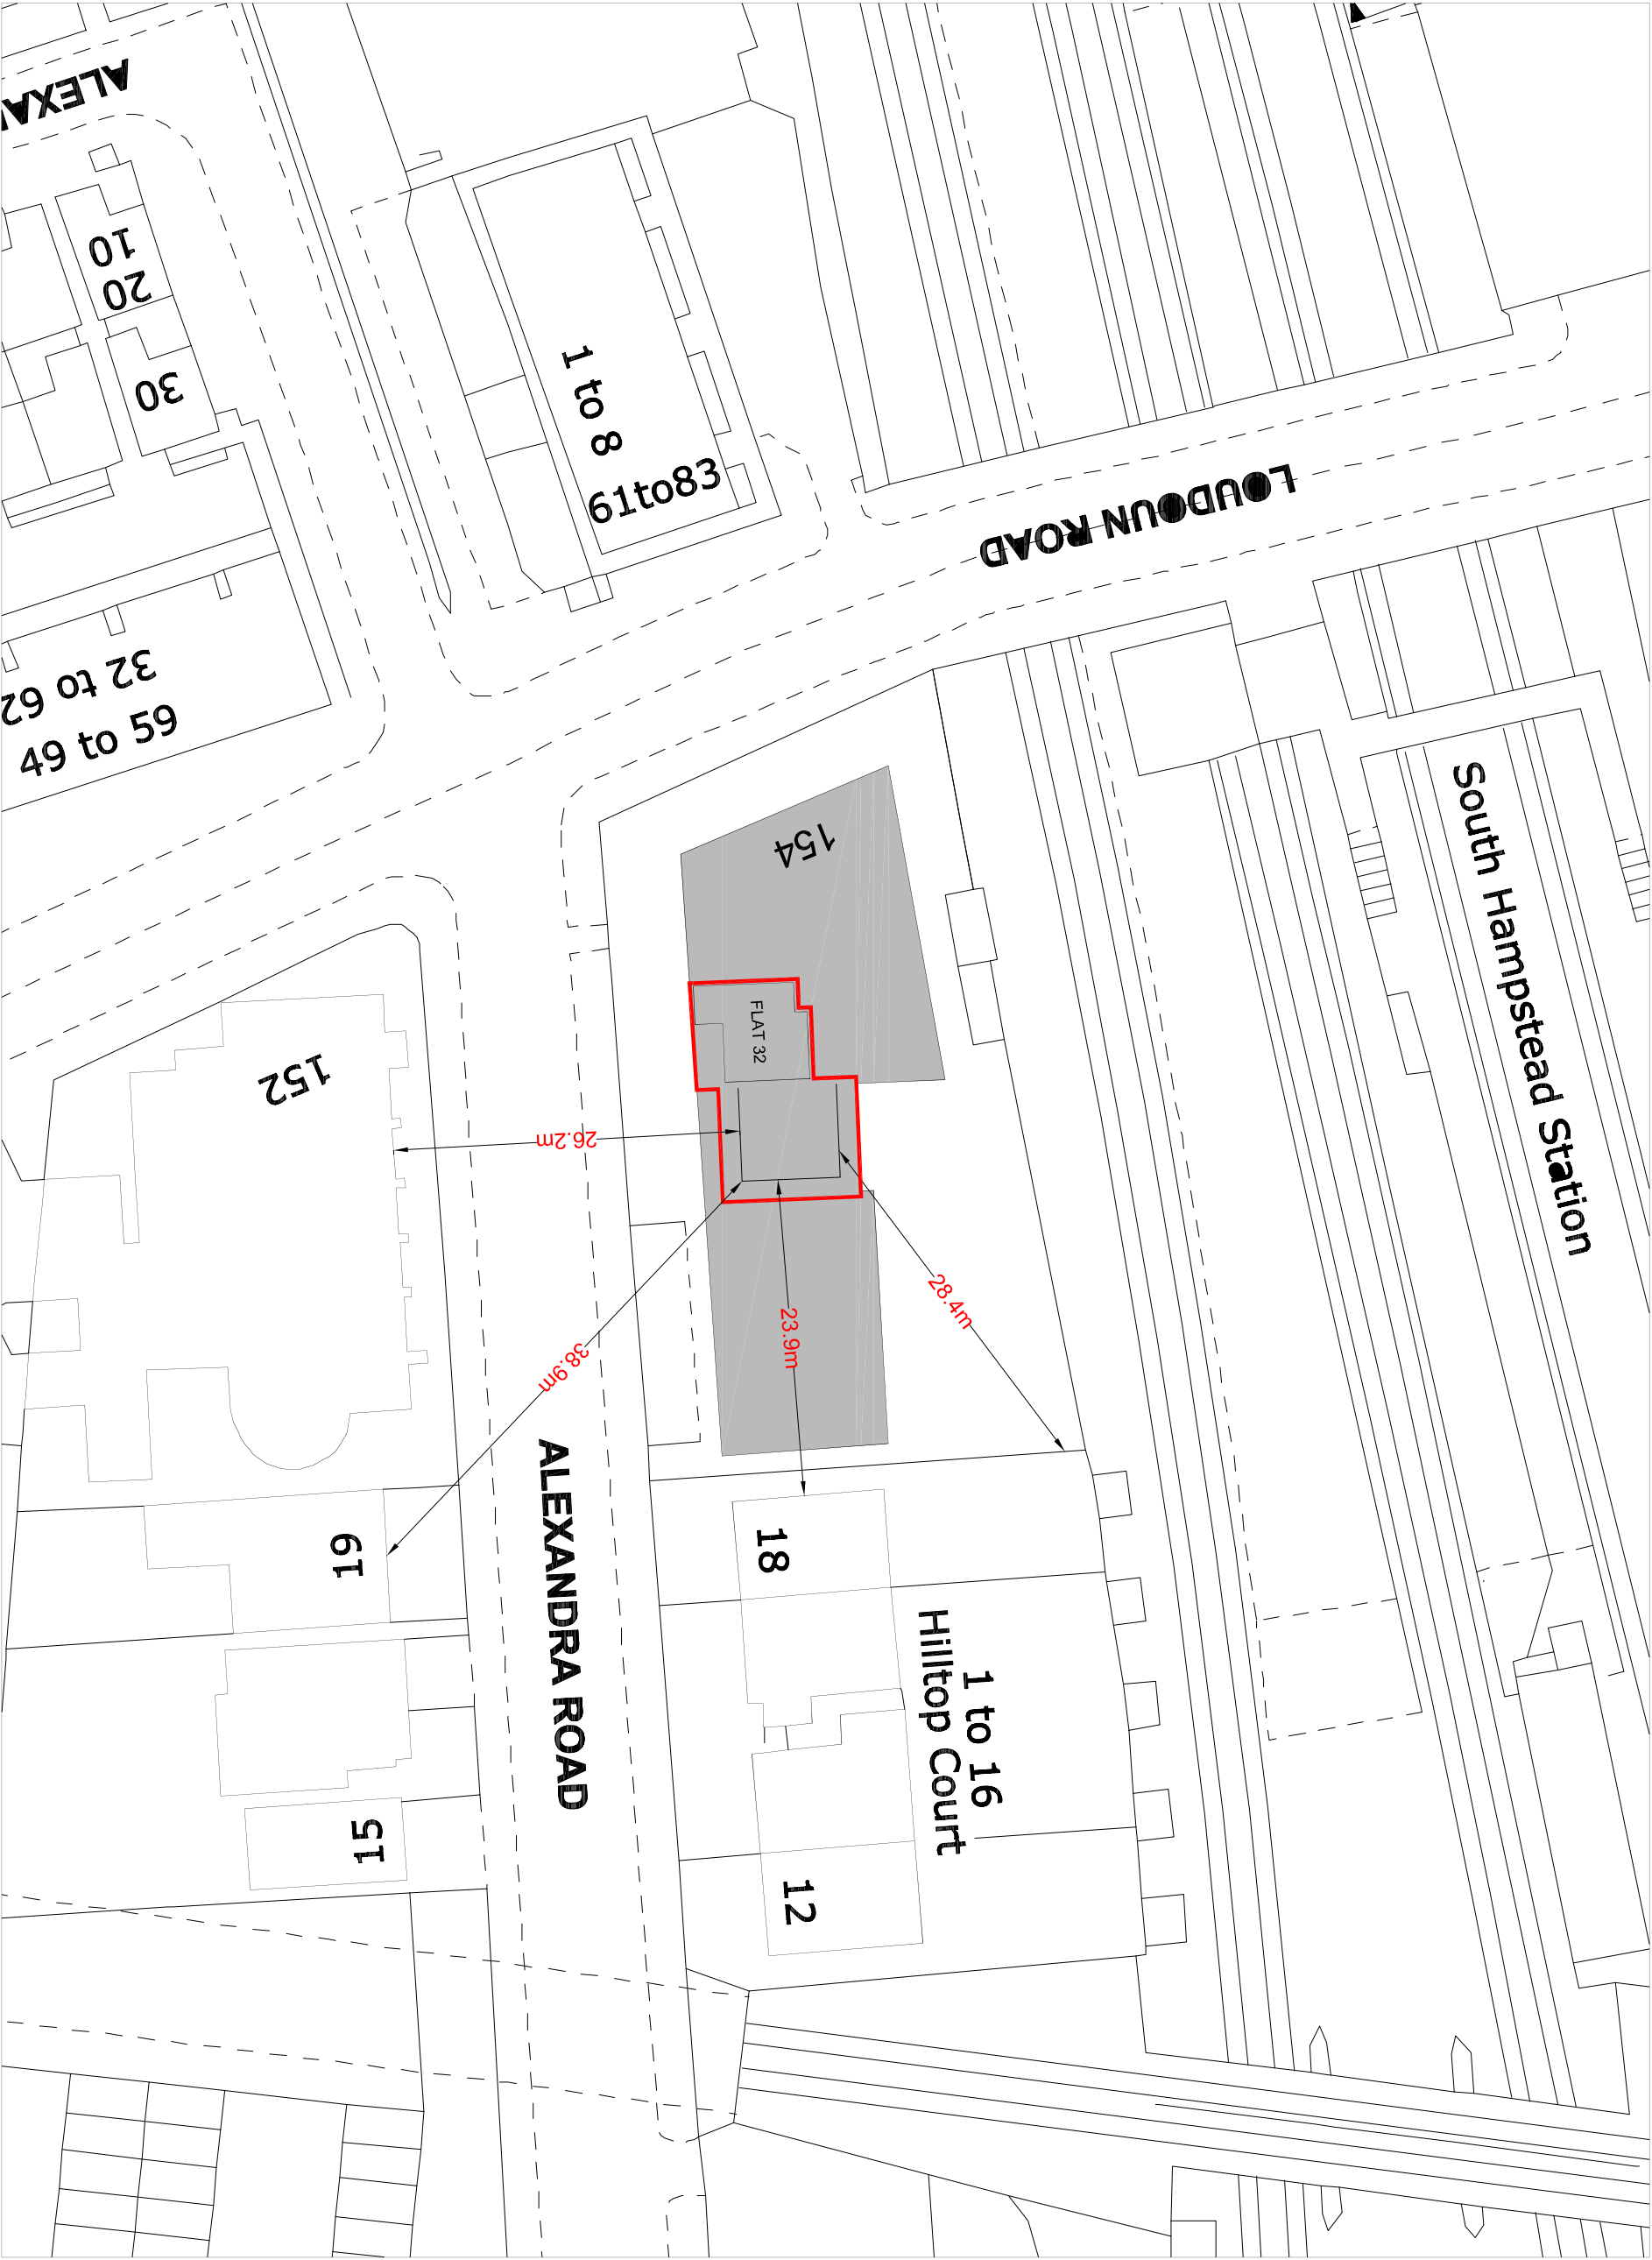


REV
NOTE

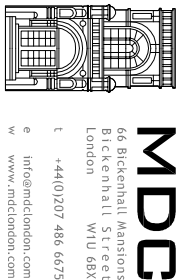

66 Bickenhall Mansions
Bickenhall Street
London W1U 6BX
t +44(0)207 486 6675
e info@mcdclondon.com
w www.mcdclondon.com

project
Flat 32
154 Loudoun Road,
Camden, London
NW8

client

PLANNING

drawing

BLOCK PLAN

drawn	checked	date
SM	JE	13/05/2013
scale		paper size
1:500	©	A3

drawing no
7752 / 17