


KEY


- 1.GRILL
- 2.EXTRACT HOUSE
- 3.PREP AREA
- 4.EXTRCCT DUCT OVERHEAD
- 5.EXTRACT DUCT VERTICAL
- 6.STORE AREA
- 7.PASSAGE WAY
- 8.2ND DISPALY / PREP
- 9.DISPLAY COUNTER
- 10.FRIDGE DISPLAY
- 11.SEATING
- 12.MAIN ENTRANCE
- 13.PRIVATE DEMISE
- 14.PAVEMENT
- 15.COMUNAL LIGHTWELL
- 16.TOILET
- 17.KEBAB GRILL

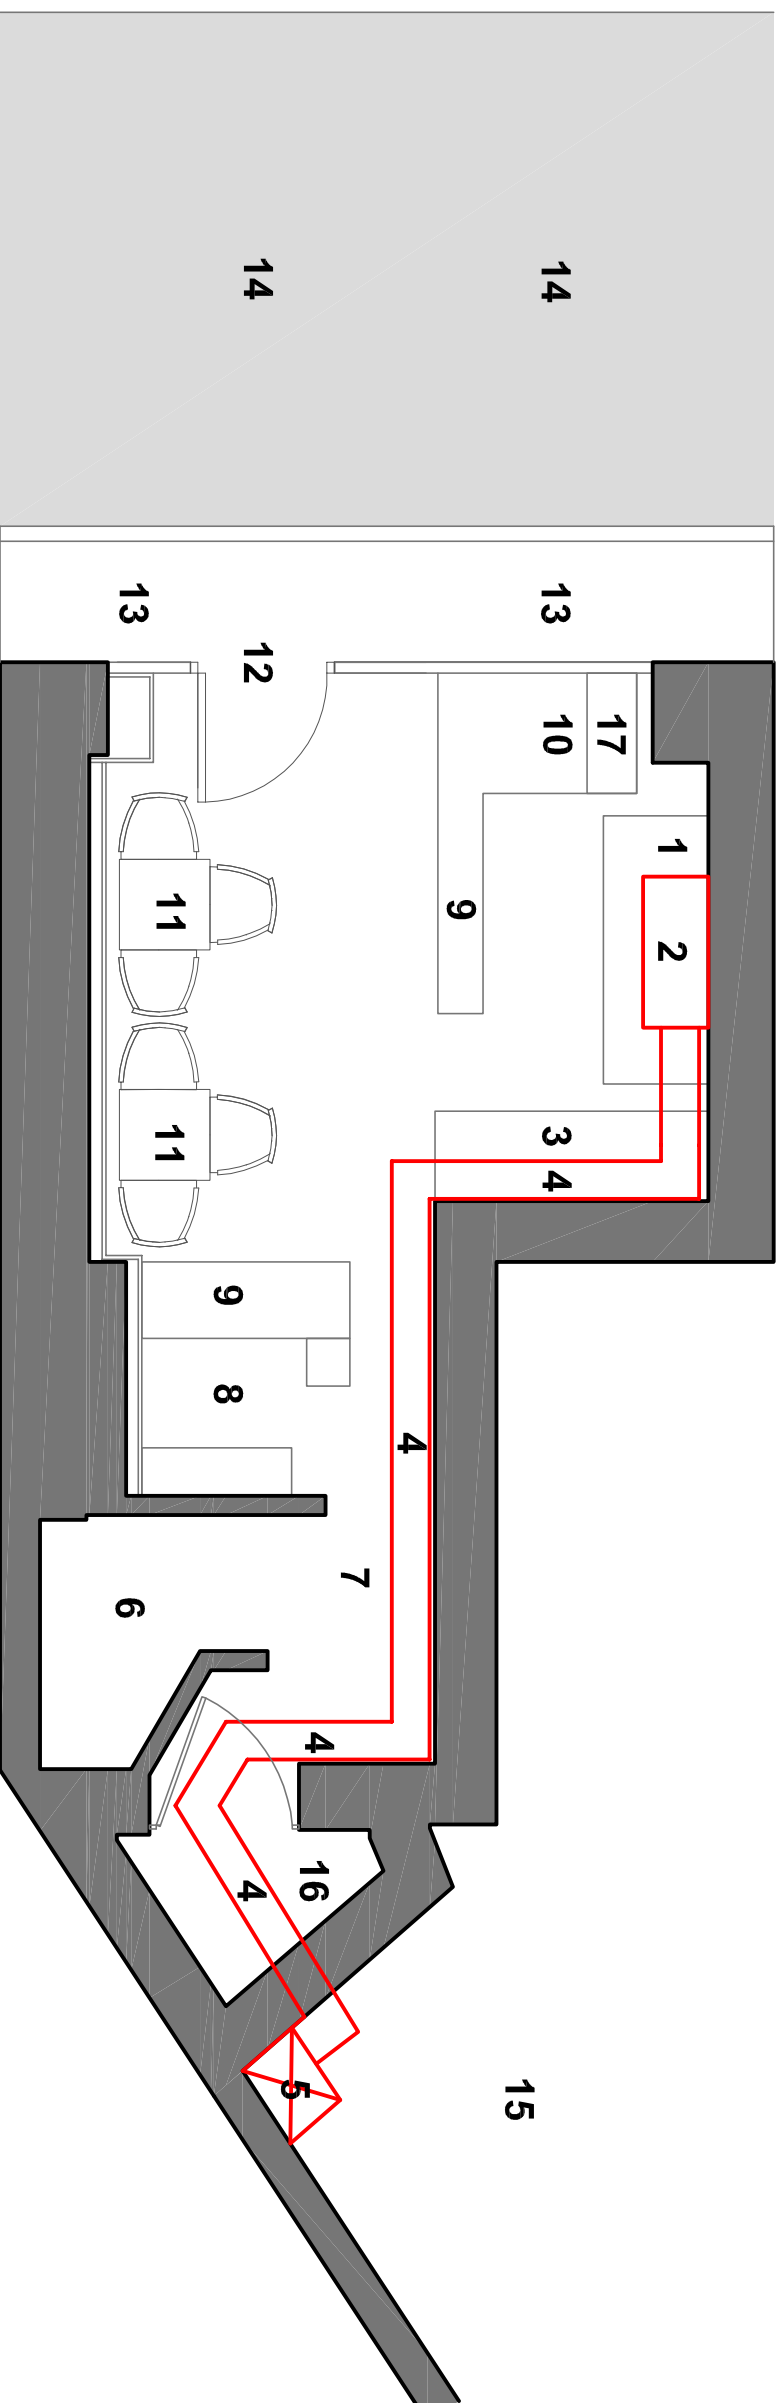

EXISTING GROUND FLOOR A3 / A5 - UNIT

EXISTING GROUND FLOOR - 130 CHARING CROSS ROAD - WC2 OLA

SCALE 1: 50 @ A3

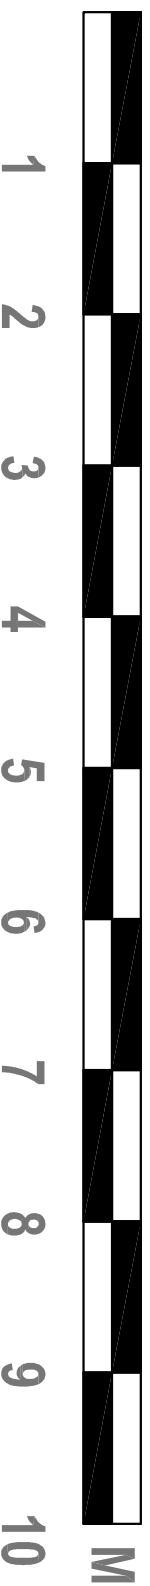

56 WESTBORNE GROVE
London W2 5SH
Telephone . 0750690 1199
Email . clinchdesign@hotmail.com

Project

130 CHARING CROSS
ROAD
LONDON - WC2H OLA

Drawing Title

EXISTING GROUND FLOOR
PLAN

North	Scale	1:50 @ A3	Drawn By
	Date	MAY 2012	Checked by
Project No.	Drawing No.	AC/CC/13/80001	Revision