


KEY

- 1.GRILL
- 2.EXTRACT HOUSE
- 3.PREP AREA
- 4.EXTRSC T DUCT OVERHEAD
- 5.EXTRACT DUCT VERTICAL
- 6.STORE AREA
- 7.PASSAGE WAY
- 8.2ND DISPALY / PREP
- 9.DISPLAY COUNTER
- 10.FRIDGE DISPLAY
- 11.SEATING
- 12.MAIN ENTRANCE
- 13.PRIVATE DEMISE
- 14.PAVEMENT
- 15.COMUNAL LIGHTWELL
- 16.TOILET
- 17.KEBAB GRILL

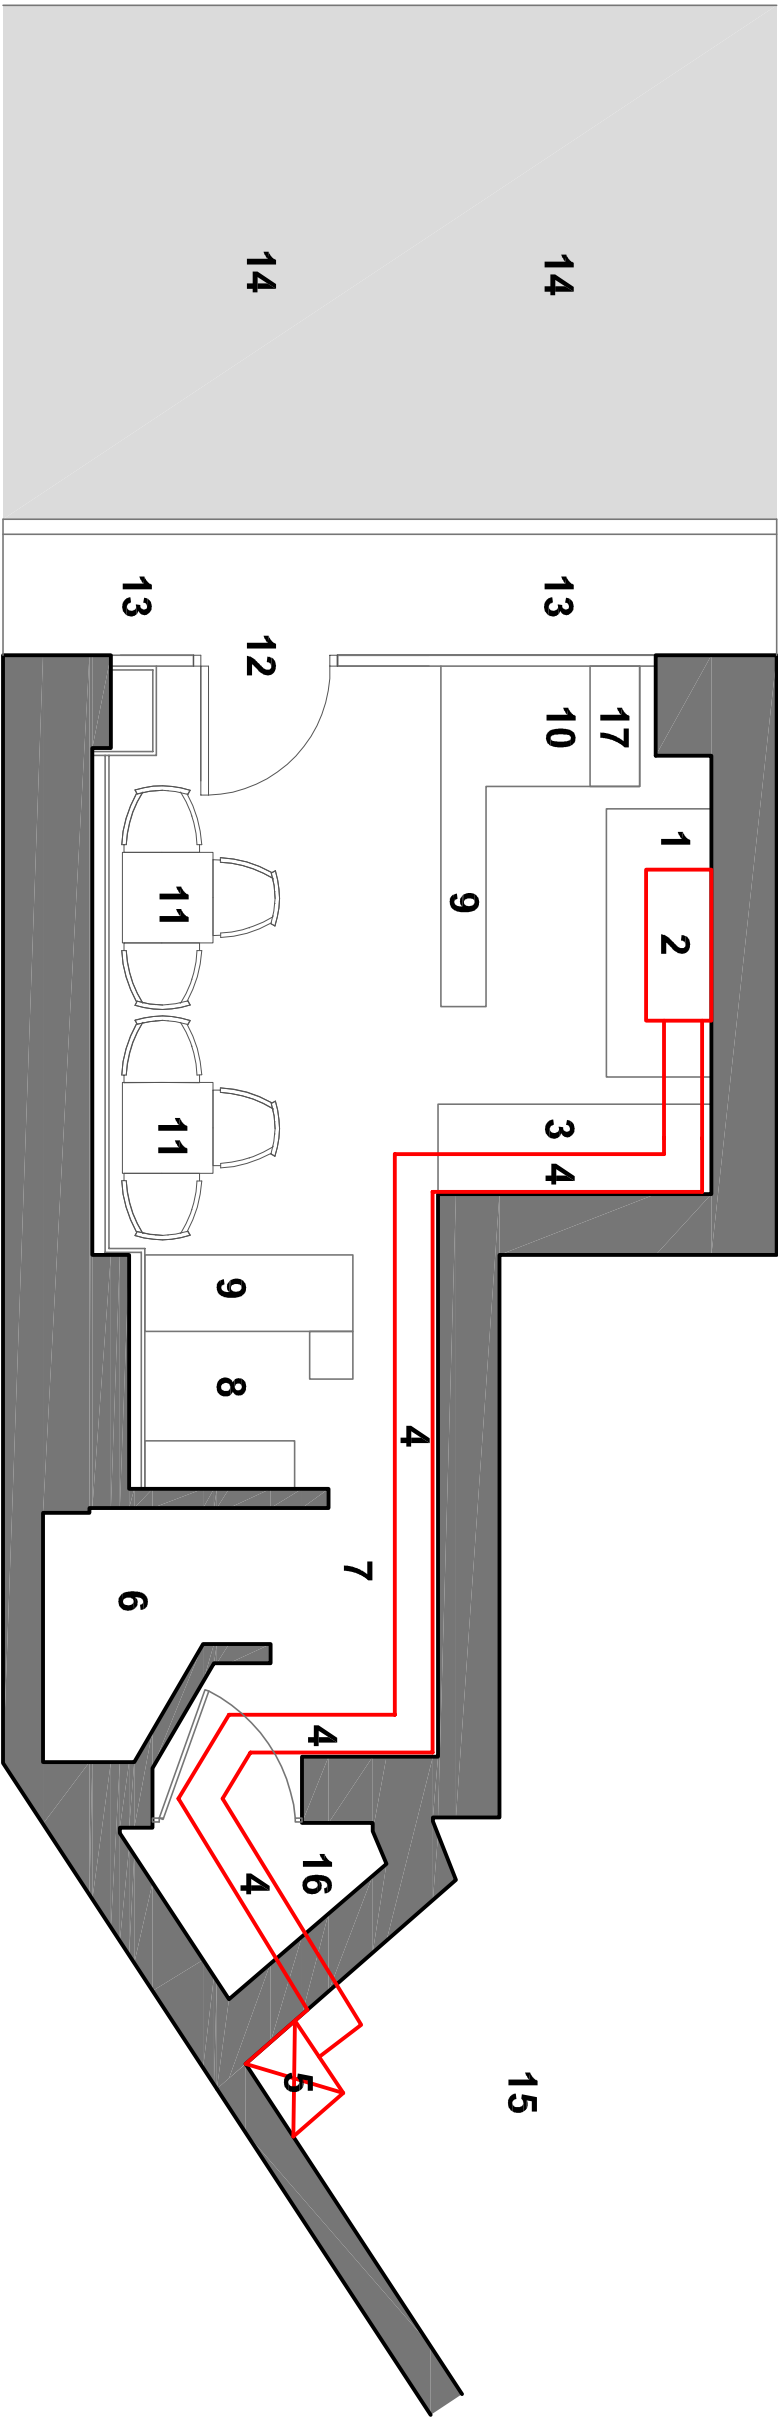

EXISTING GROUND FLOOR A3 / A5 - UNIT



56 WESTBOLURNE GROVE
London W2 5SH
Telephone - 0750690 1199
Email - clinch.design@hotmail.com

Project


130 CHARING CROSS
ROAD
LONDON - WC2H OLA

Drawing Title

EXISTING GROUND FLOOR
PLAN

EXISTING GROUND FLOOR - 130 CHARING CROSS ROAD - WC2 OLA

SCALE 1: 50 @ A3

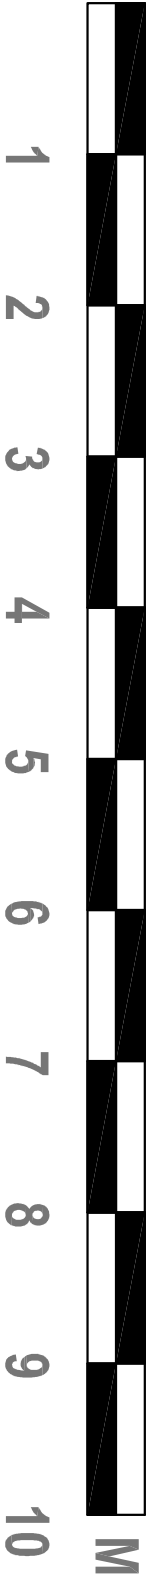

North	Scale	Drawn by
	1:50 @ A3	
Project No.	Date	Checked by
	MAY 2012	
Drawing No.		Revision
AC/ CC/13/ 80001		