


NOTES:
 DO NOT SCALE FROM THIS DRAWING.
 ALL DIMENSIONS TO BE CHECKED ON SITE.
 ALL OMISSIONS AND DISCREPANCIES TO BE REPORTED TO THE ARCHITECT IMMEDIATELY.

ALL RIGHTS RESERVED. THIS WORK IS COPYRIGHT AND CANNOT BE REPRODUCED OR COPIED OR MODIFIED IN ANY FORM OR BY ANY MEANS, GRAPHIC ELECTRONIC OR MECHANICAL, INCLUDING PHOTOCOPYING WITHOUT THE WRITTEN PERMISSION OF SQUIRE AND PARTNERS ARCHITECTS.

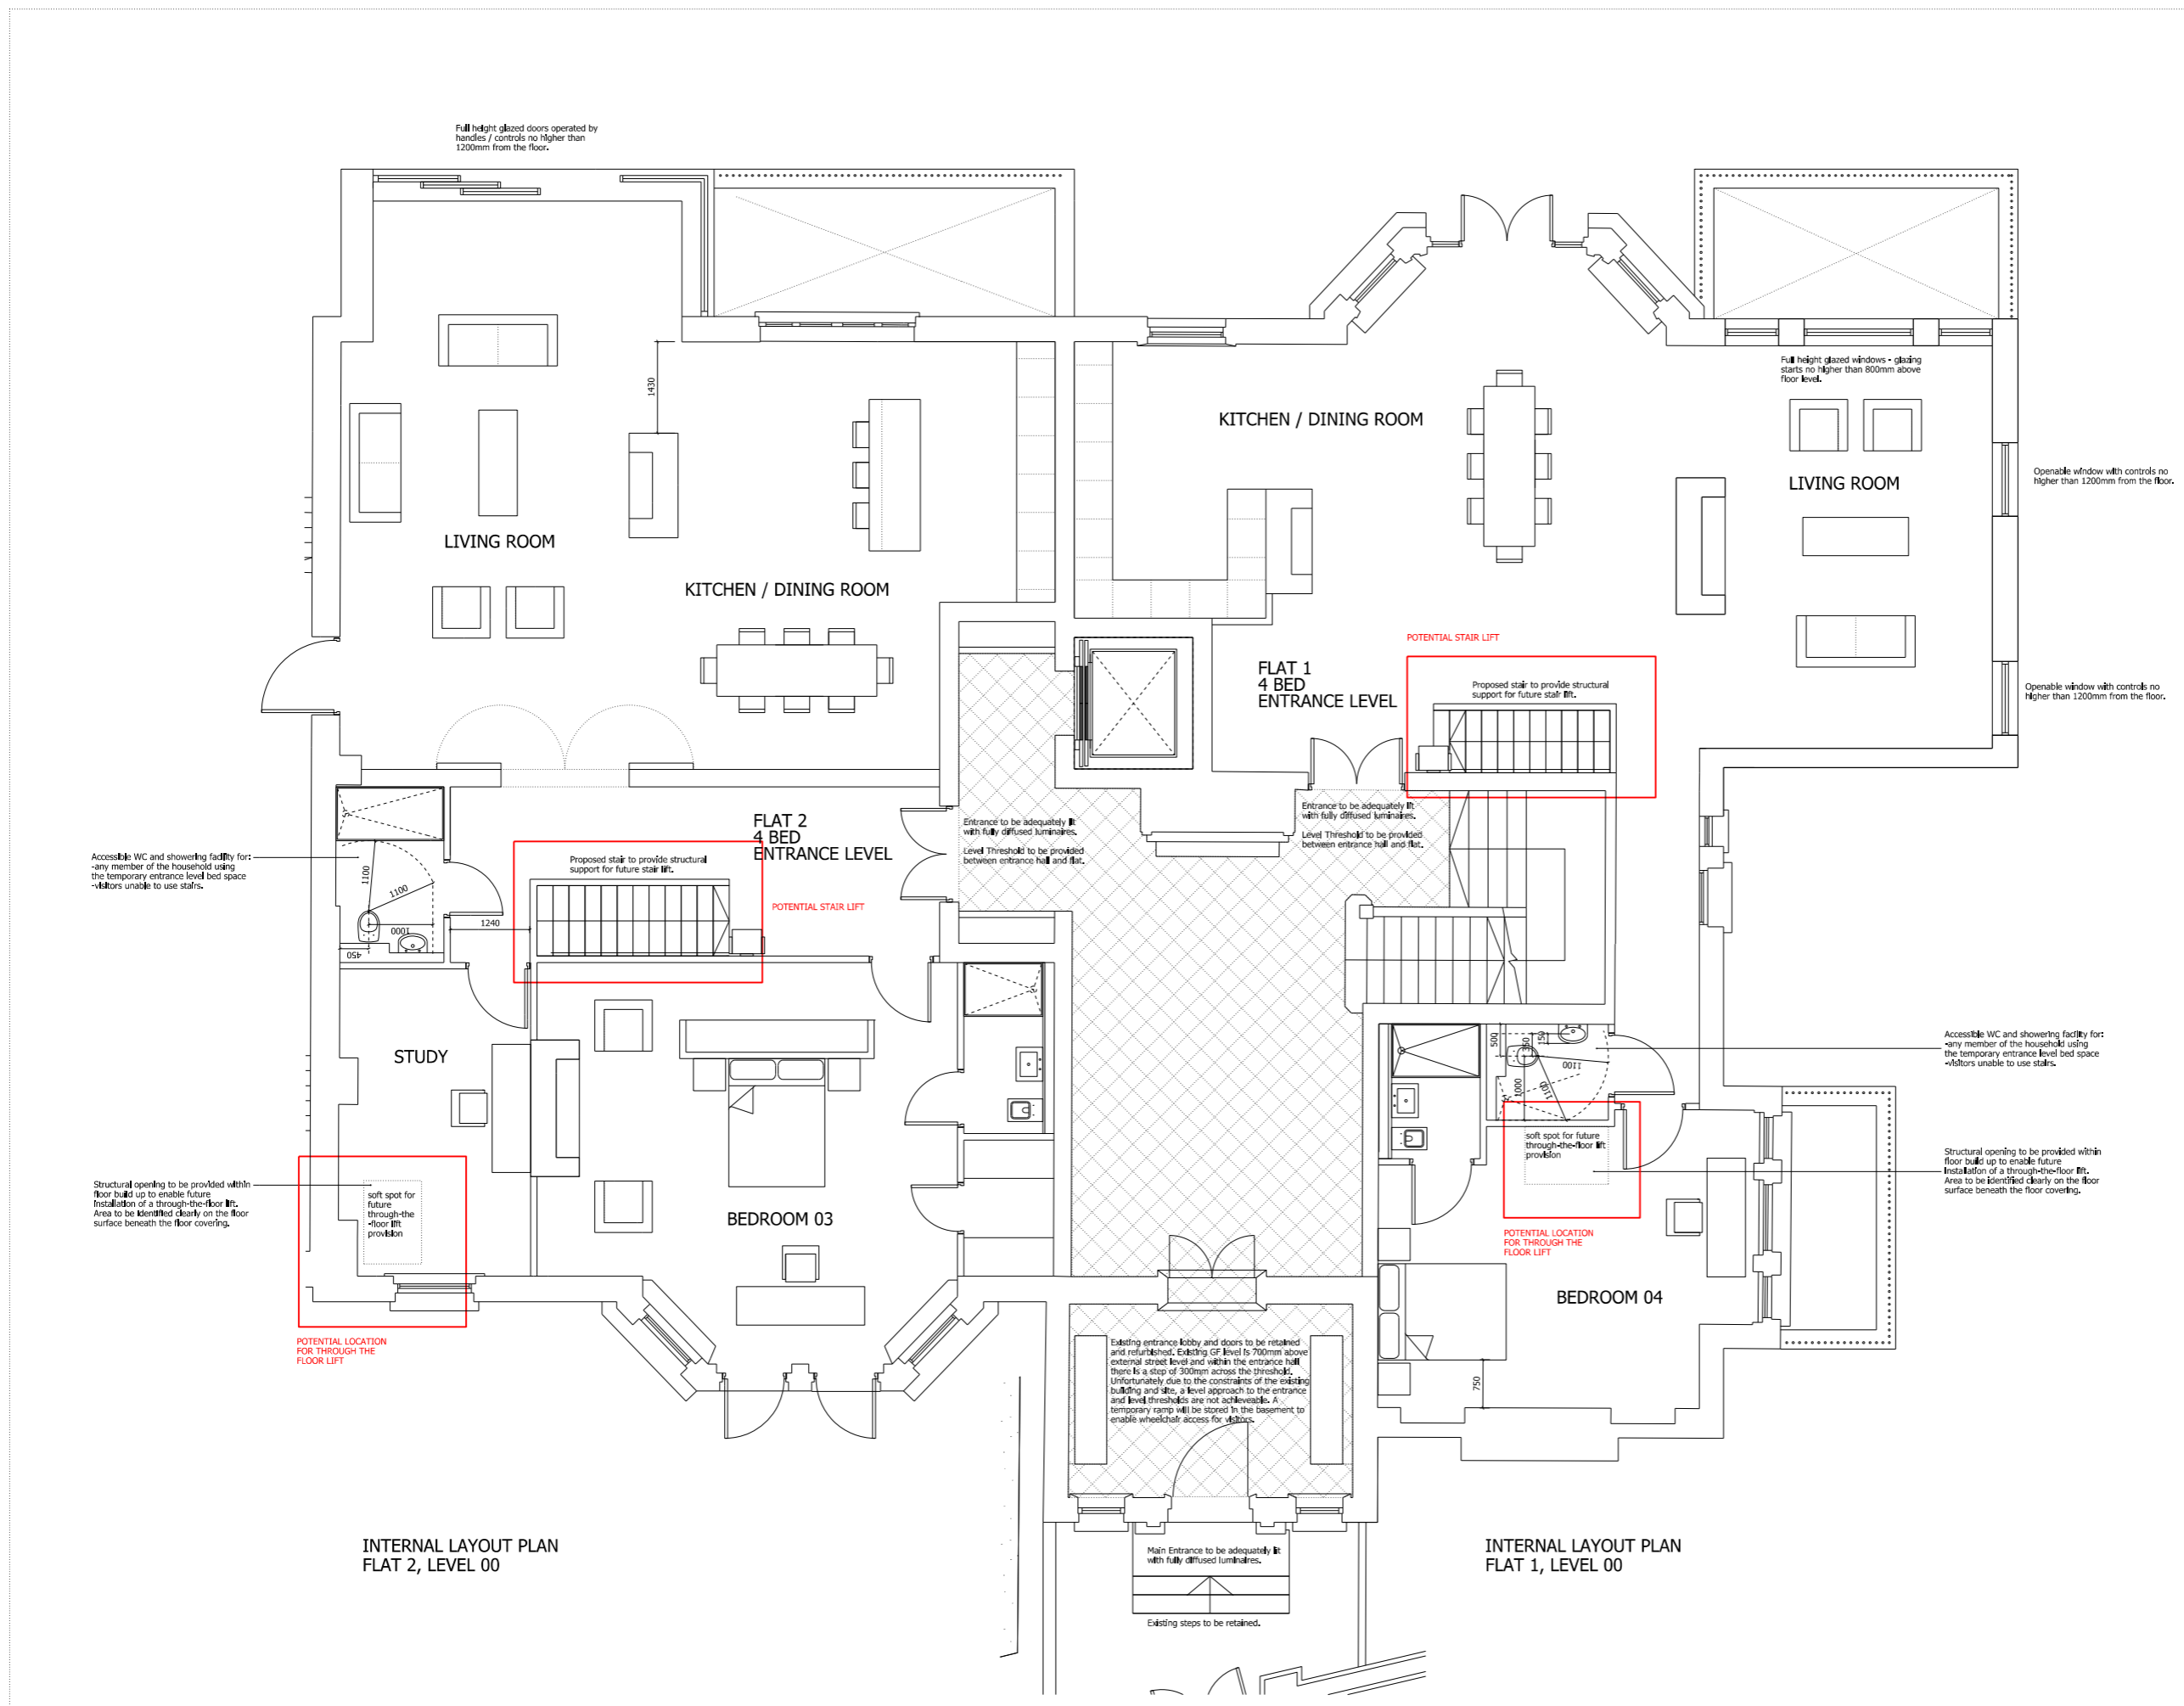

Through floor lift and stair lift added	26/06/13	SBA	A
Revision description	Date	Check	Rev

Squire and Partners

77 Wicklow Street London WC1X 9JY
 T: 020 7278 5555 F: 020 7239 0495

info@squireandpartners.com
 www.squireandpartners.com

Project
 14 Netherhall Gardens
 London
 NW3

Drawing
 Block 01 Ground Floor
 Proposed Plans: Flats 1 and 2
 Lifetime Homes Compliance

Drawn	Date	Scale
FP	March 2013	1:50@A1 1:100@A3
Job number	Drawing number	Revision
11011	B1_P_00_D811_001	A