


NOTES:

DO NOT SCALE FROM THIS DRAWING.
ALL DIMENSIONS TO BE CHECKED ON SITE.
ALL OMISSIONS AND DISCREPANCIES TO BE REPORTED TO THE ARCHITECT IMMEDIATELY.

ALL RIGHTS RESERVED, THIS WORK IS COPYRIGHT AND CANNOT BE REPRODUCED OR COPIED OR MODIFIED IN ANY FORM OR BY ANY MEANS, GRAPHIC ELECTRONIC OR MECHANICAL, INCLUDING PHOTOCOPYING WITHOUT THE WRITTEN PERMISSION OF SQUIRE AND PARTNERS ARCHITECTS.

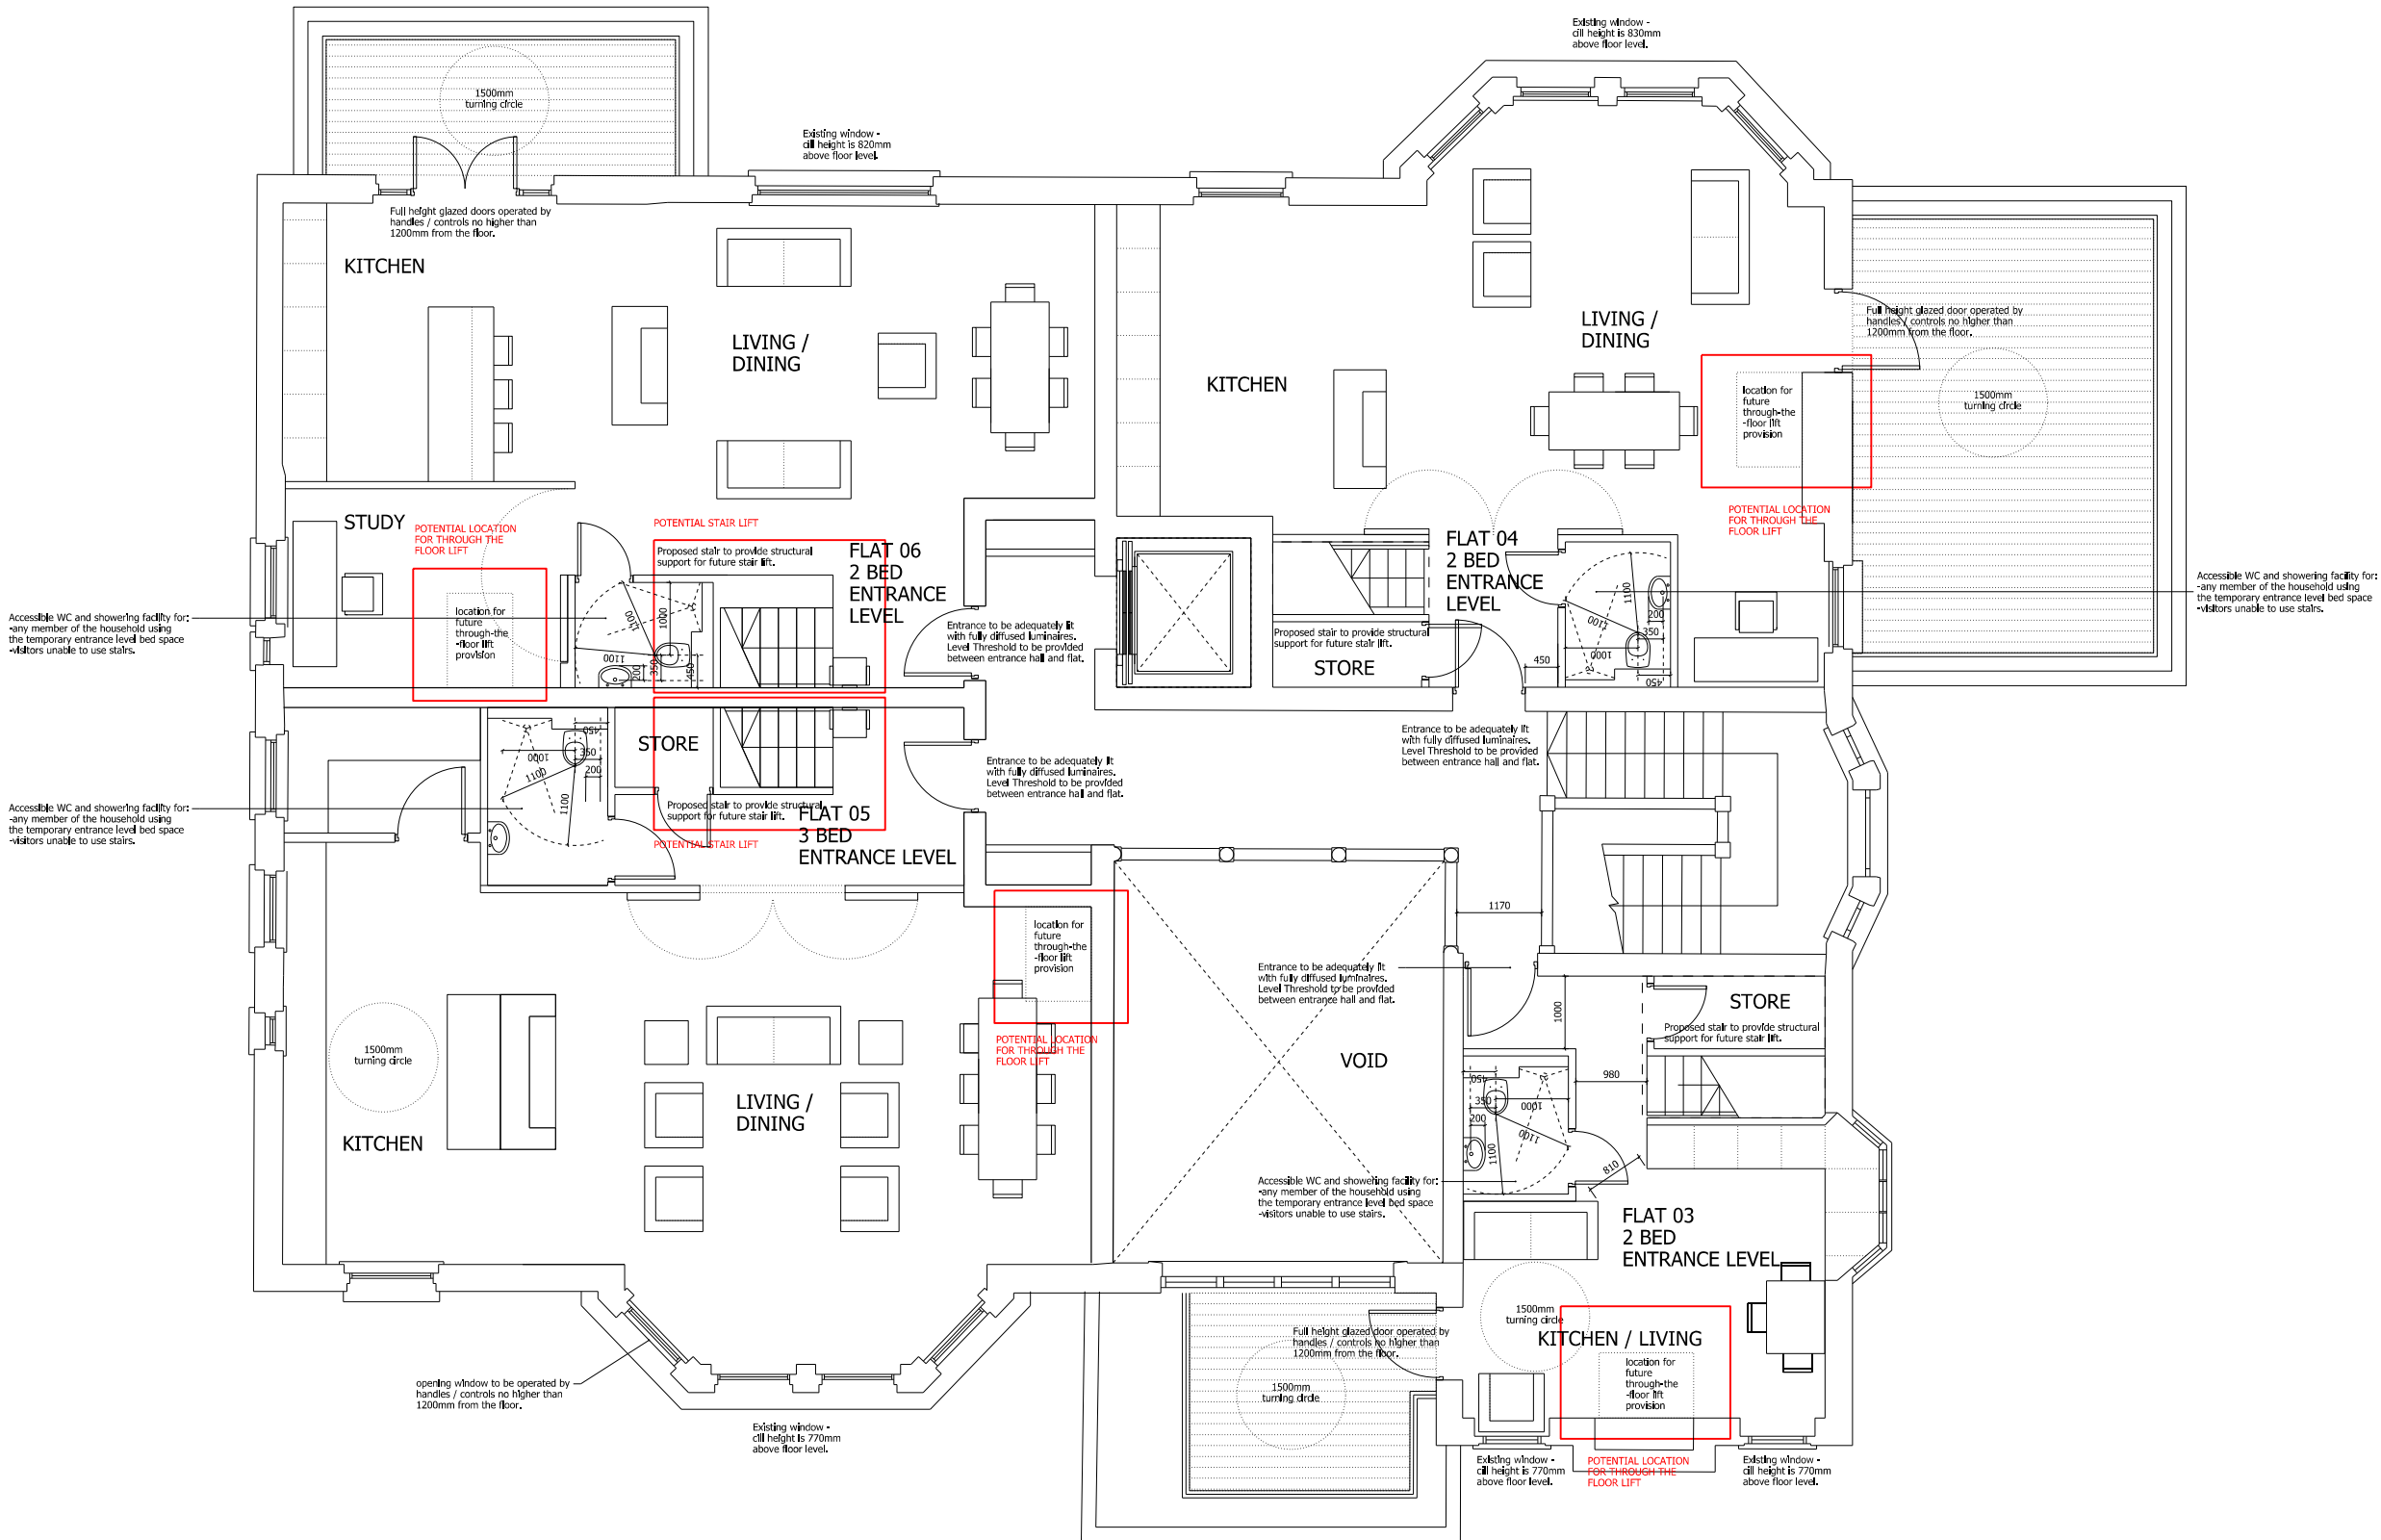

INTERNAL LAYOUT PLAN
FLAT 2, LEVEL 00

INTERNAL LAYOUT PLAN
FLAT 1, LEVEL 00

Through floor lift and stair lift added	26/06/13	SBA	A
Revision description	Date	Check	Rev

Squire and Partners

77 Wicklow Street London WC1X 9JY
T: 020 7278 5555 F: 020 7239 0495

info@squireandpartners.com
www.squireandpartners.com

Project
14 Netherhall Gardens
London
NW3

Drawing
Block 01 Level 01
Proposed Plans: Flats 3,4,5 and 6
Lifetime Homes Compliance

Drawn	Date	Scale
FP	March 2013	1: 50@A1 1: 100@A3
Job number	Drawing number	Revision
11011	B1_P_01_D811_001	A