


DO NOT SCALE FROM THIS DRAWING.
ALL DIMENSIONS TO BE CHECKED ON SITE.
ALL OMISSIONS AND DISCREPANCIES TO BE
REPORTED TO THE ARCHITECT IMMEDIATELY.

ALL RIGHTS RESERVED. THIS WORK IS COPYRIGHT
AND CANNOT BE REPRODUCED OR COPIED OR MODIFIED
IN ANY FORM OR BY ANY MEANS, GRAPHIC ELECTRONIC
OR MECHANICAL, INCLUDING PHOTOCOPYING WITHOUT
THE WRITTEN PERMISSION OF SQUIRE AND PARTNERS
ARCHITECTS.

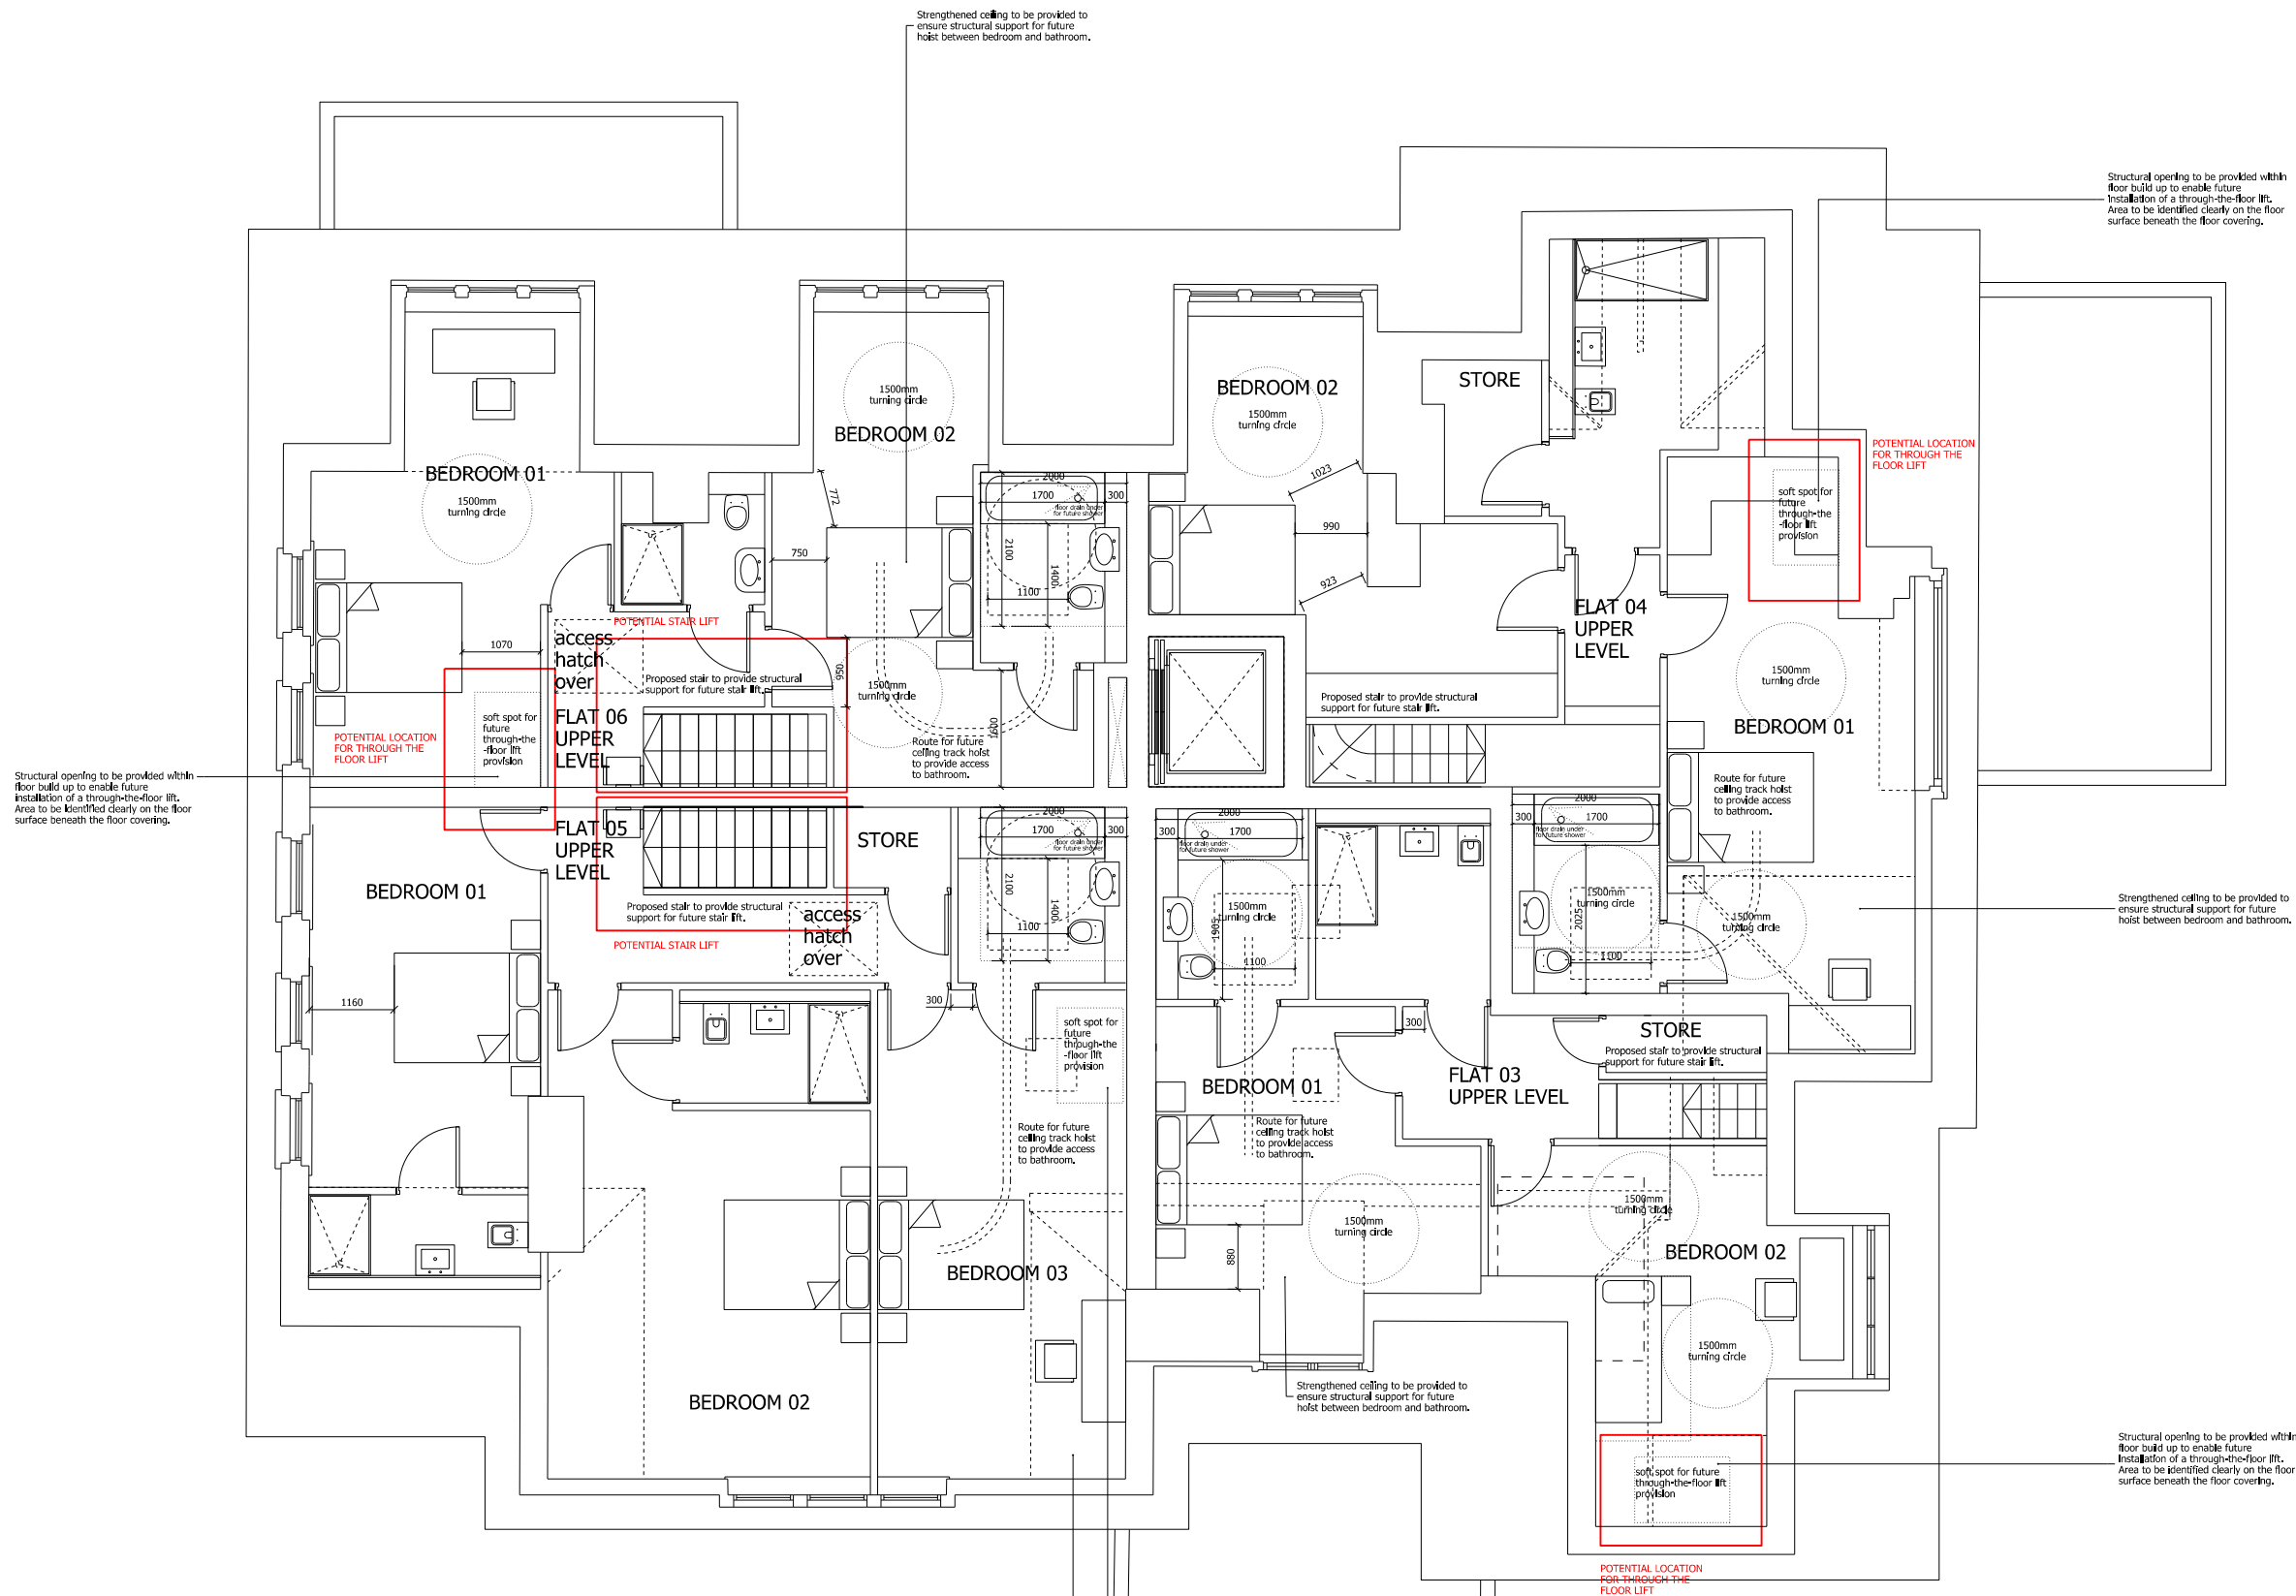

INTERNAL LAYOUT PLAN
FLAT 2, LEVEL 00

INTERNAL LAYOUT PLAN
FLAT 1, LEVEL 00

Through floor lift and stair lift added	26/06/13	SBA	A
Revision description	Date	Check	Rev

Squire and Partners

77 Wicklow Street London WC1X 9JY
T: 020 7278 5555 F: 020 7239 0495

info@squireandpartners.com
www.squireandpartners.com

Project

14 Netherhall Gardens
London

NM12

NW3

Drawing

Block 01 Level 02

Proposed Plans: Flats 3,4,5 and 6

Lifetime Homes Compliance

Drawn	Date	Scale
FP	March 2013	1: 50@A1 1: 100@A3
Job number	Drawing number	Revision
11011	B1_P 02_D811_001	A