



DETAIL ELEVATION

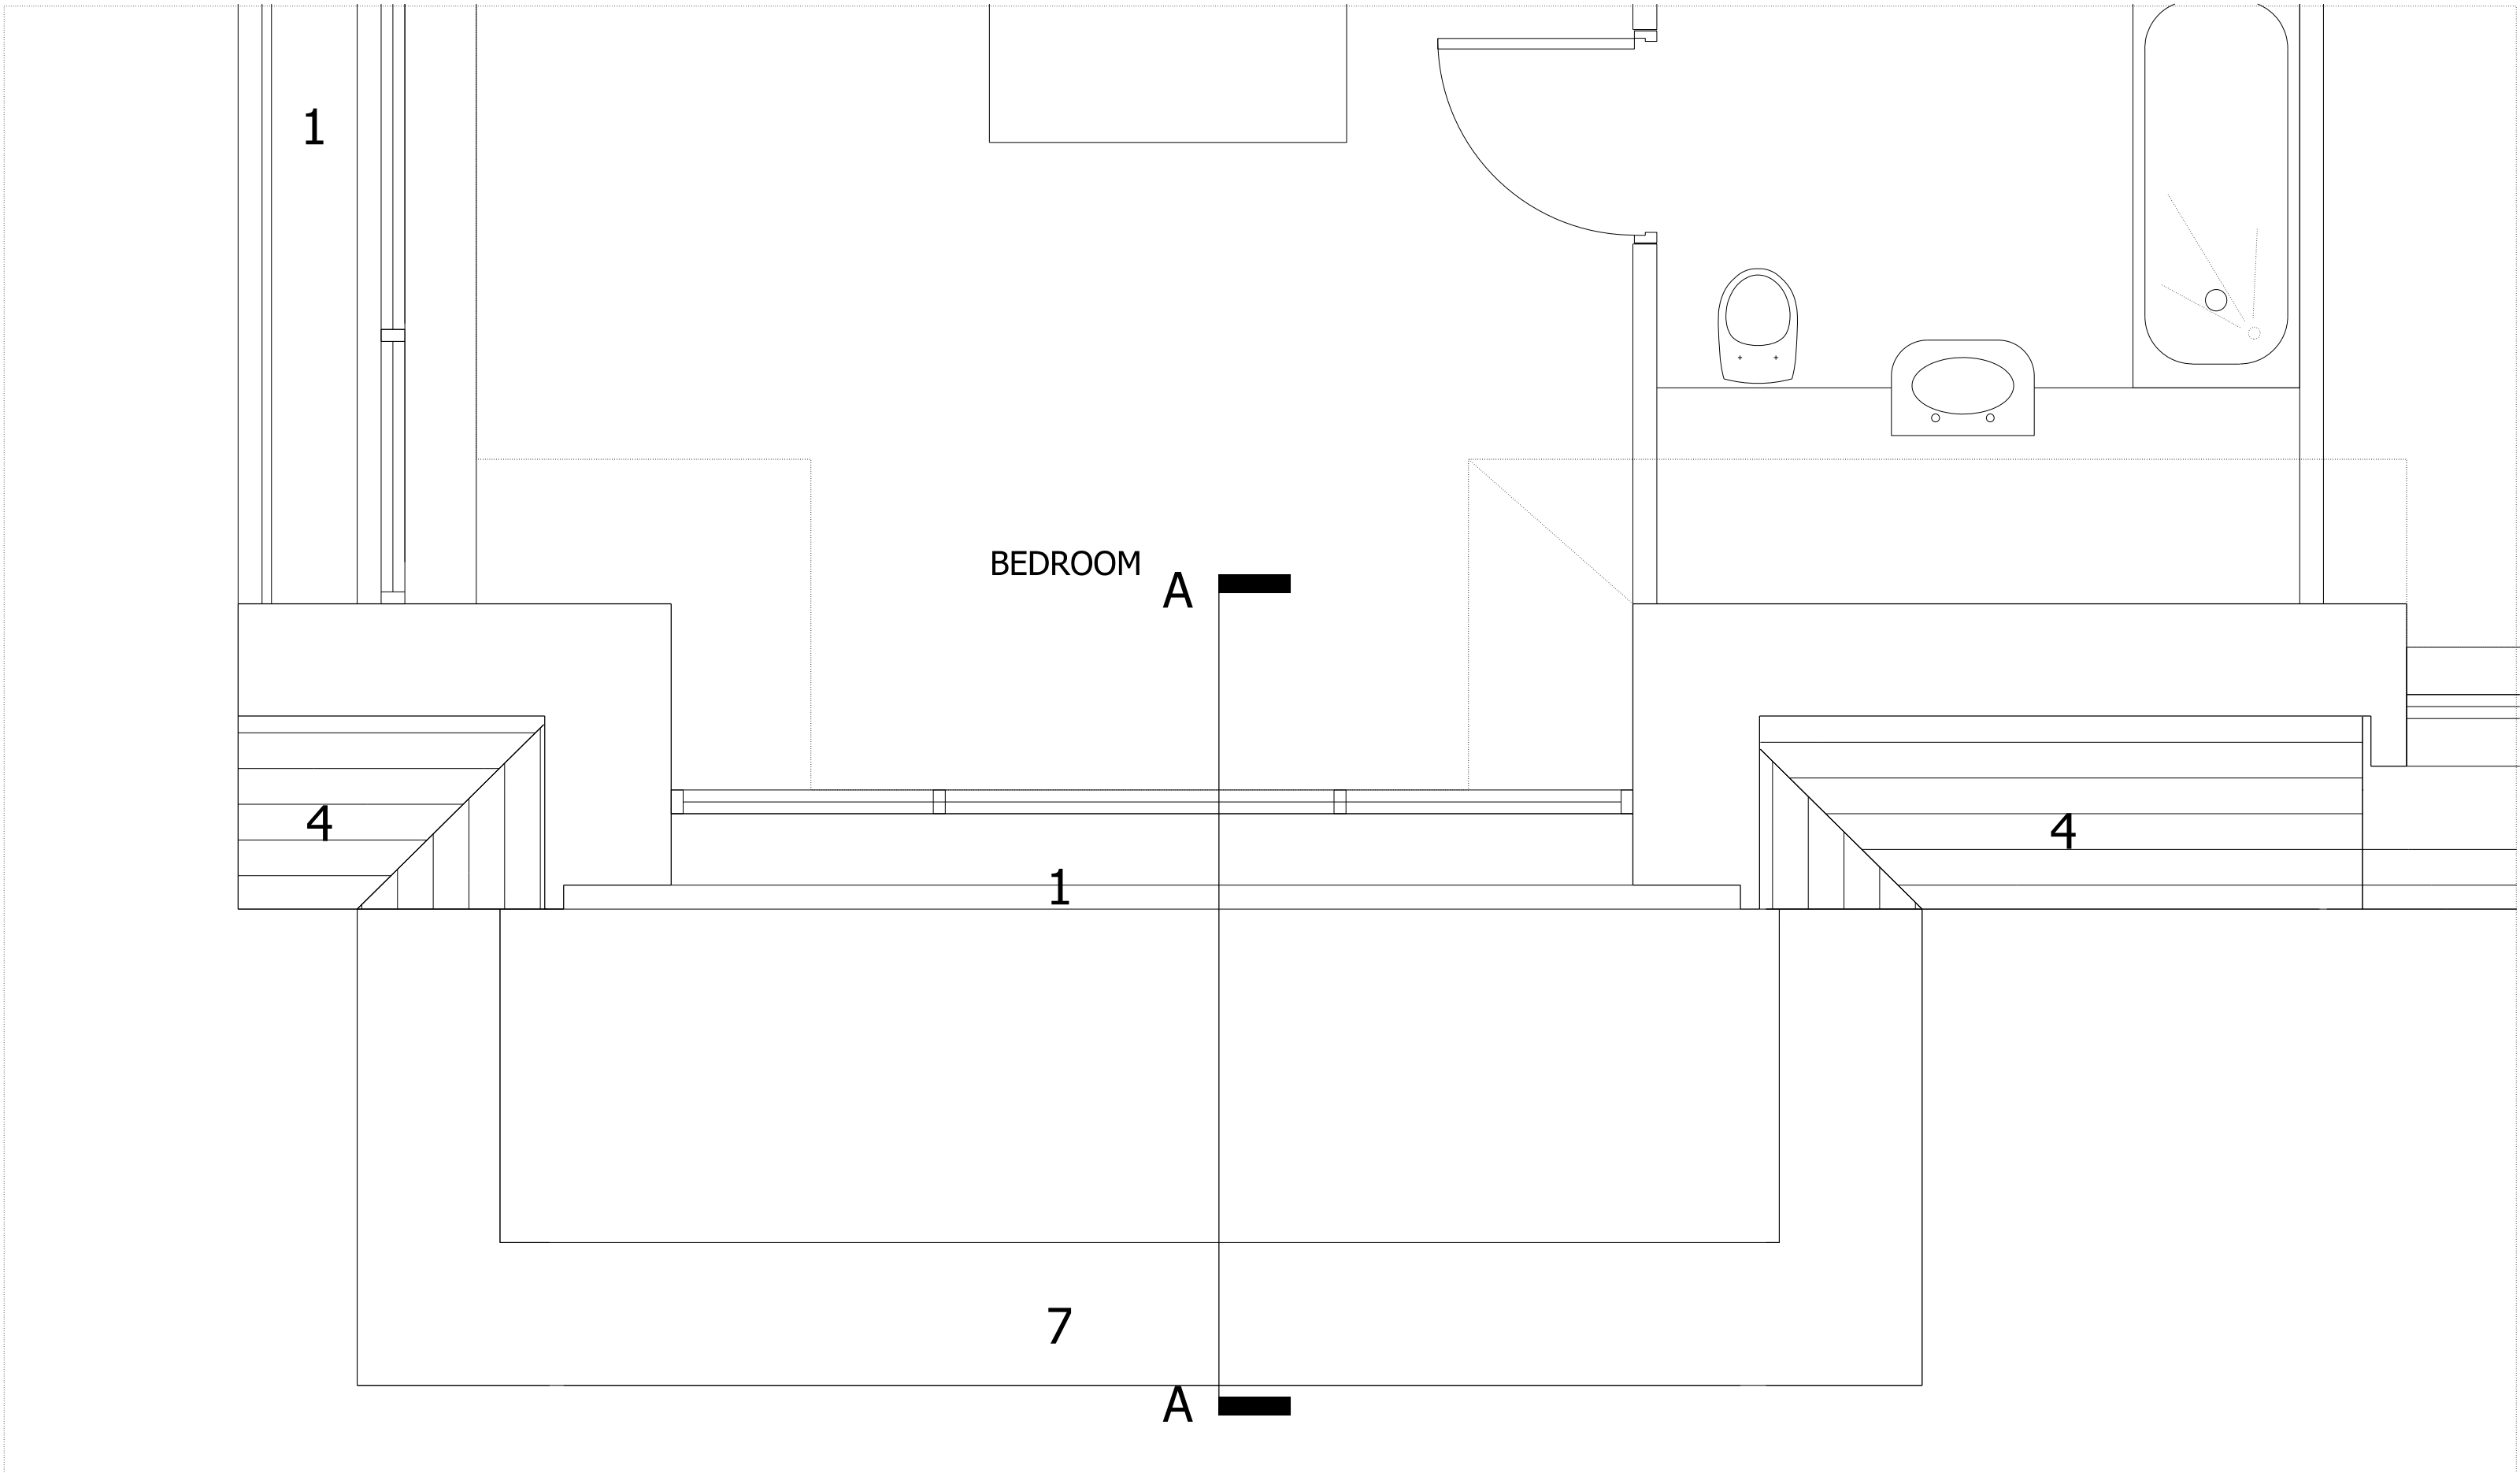

LEVEL 03 PLAN

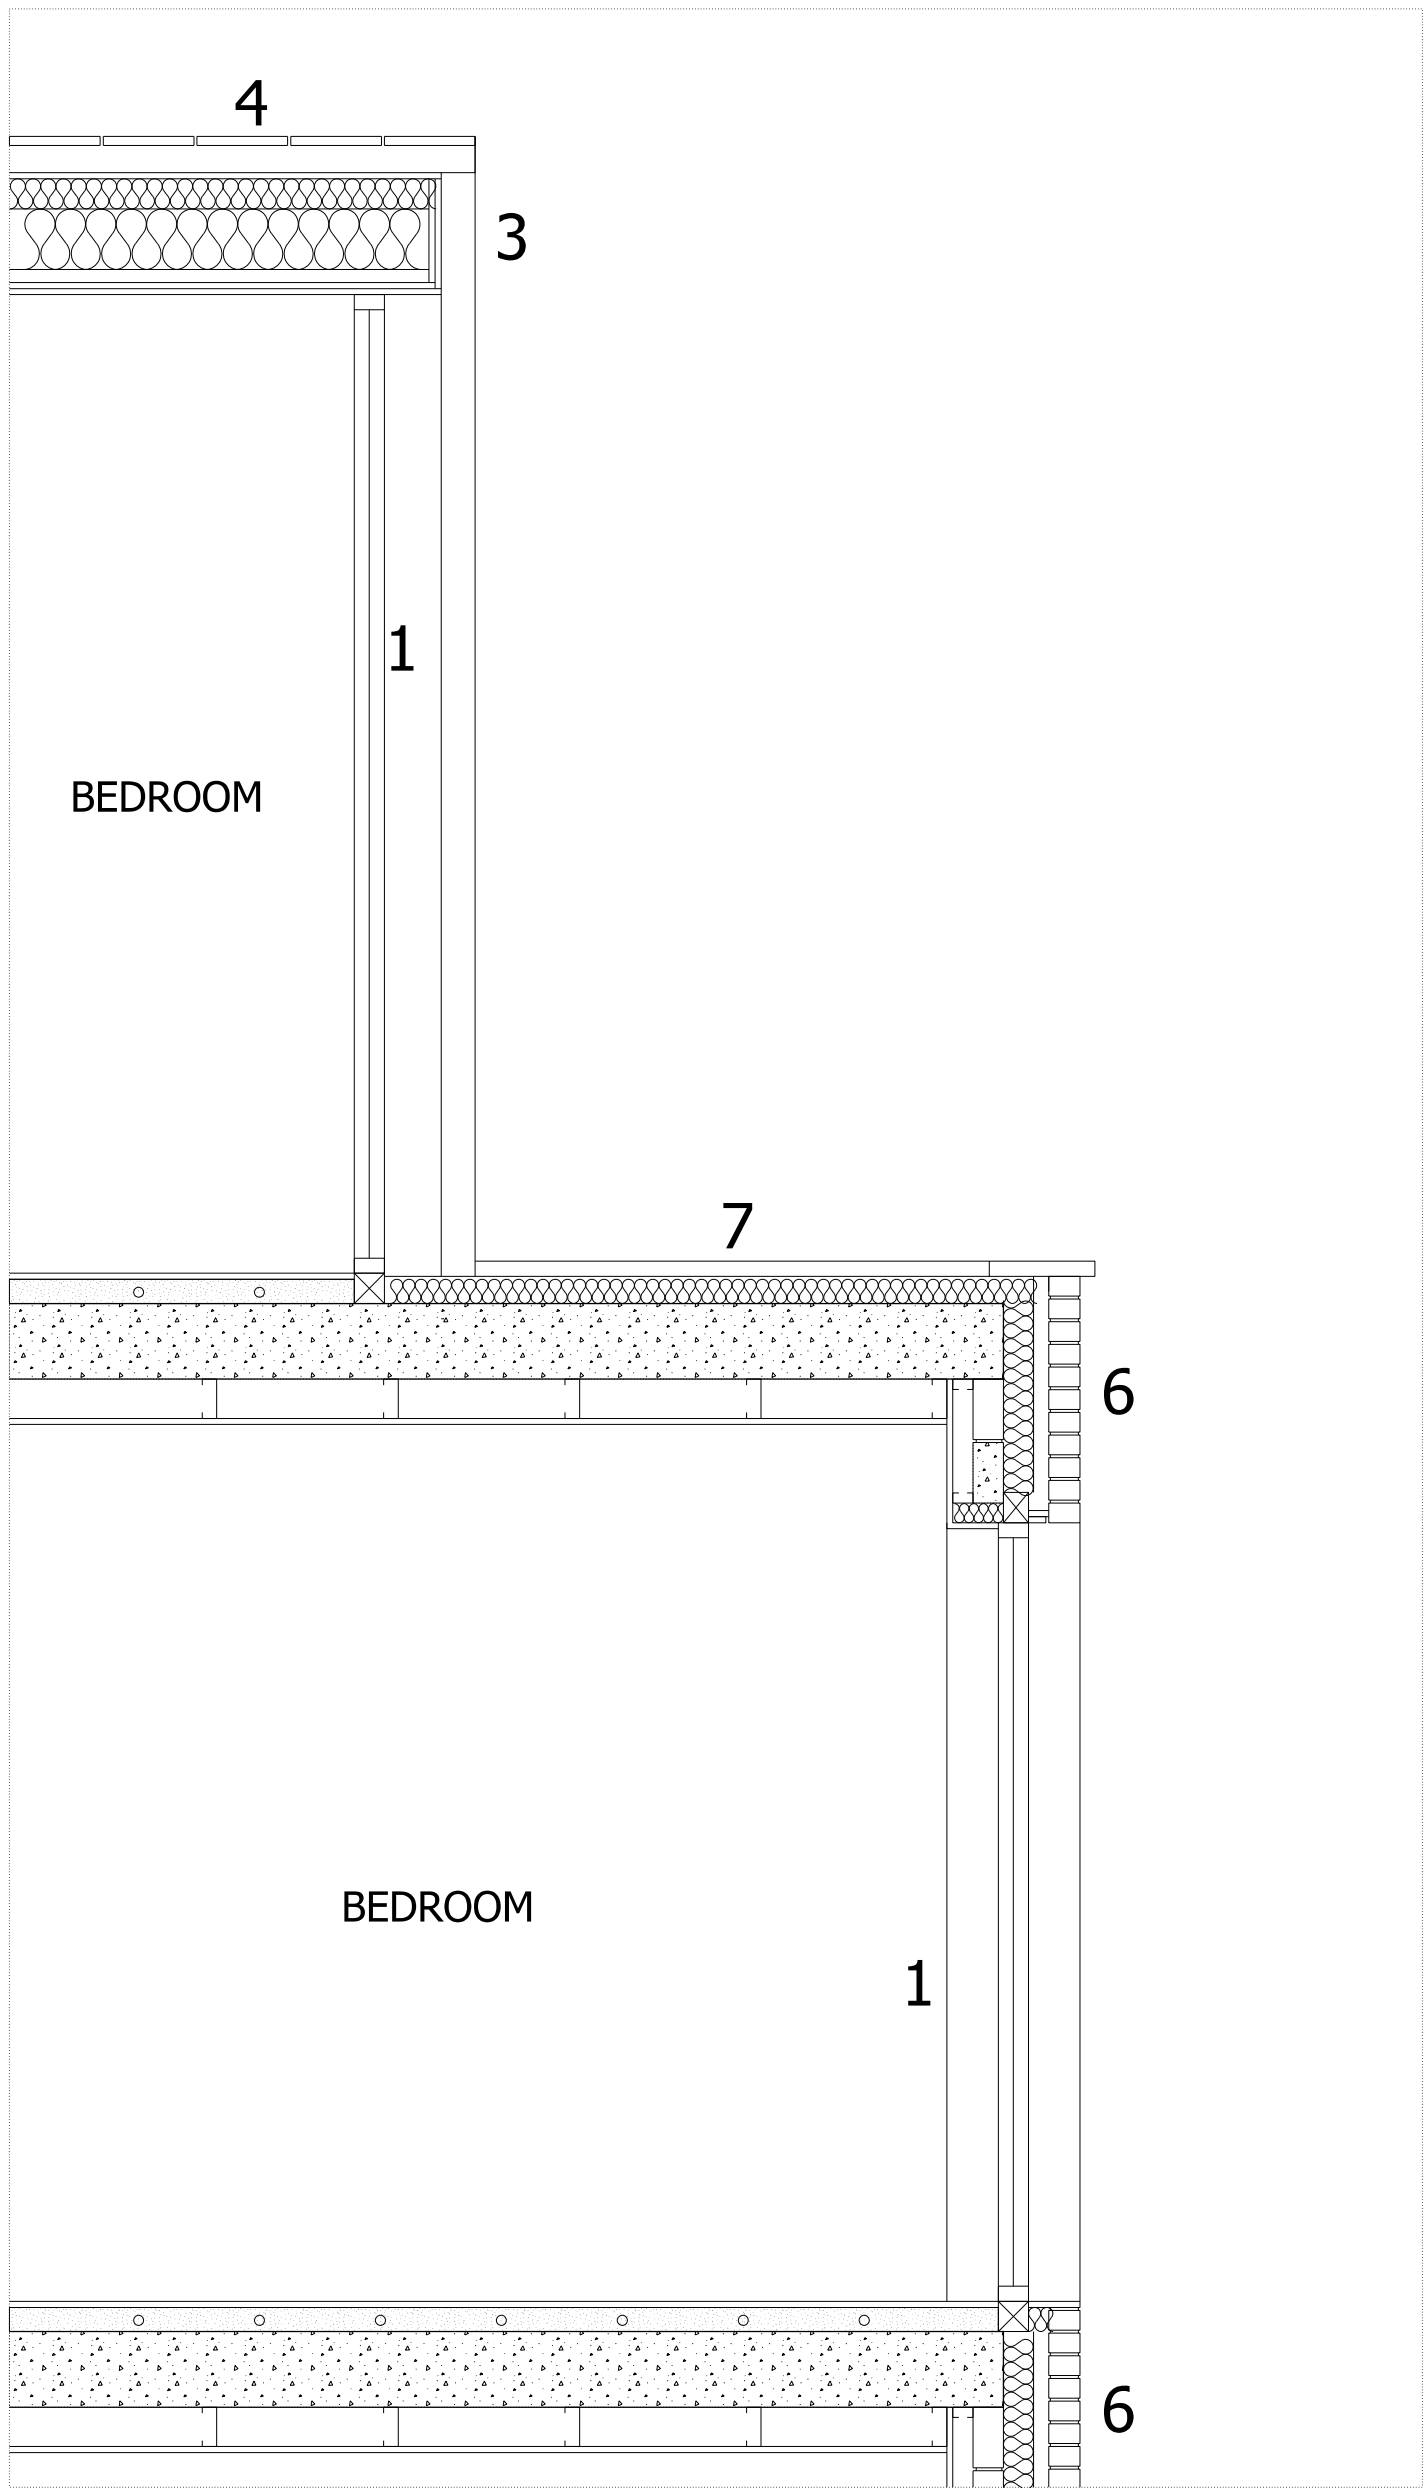


PROPOSED SECTION A-A

KEY:


1. Aluminium Framed Sandblasted Glazing
2. White Low Iron Glass
3. Timber Fascia Painted White
4. Slate Tiled Roof
5. Dormer Window Clad in Machine Finished Lead
6. Red Brickwork
7. Metal Coping

NOTES:
DO NOT SCALE FROM THIS DRAWING.
ALL DIMENSIONS TO BE CHECKED ON SITE.
ALL OMISSIONS AND DISCREPANCIES TO BE REPORTED TO THE ARCHITECT IMMEDIATELY.

ALL RIGHTS RESERVED. THIS WORK IS COPYRIGHT AND CANNOT BE REPRODUCED OR COPIED OR MODIFIED IN ANY FORM OR BY ANY MEANS, GRAPHIC ELECTRONIC OR MECHANICAL, INCLUDING PHOTOCOPYING WITHOUT THE WRITTEN PERMISSION OF SQUIRE AND PARTNERS ARCHITECTS.

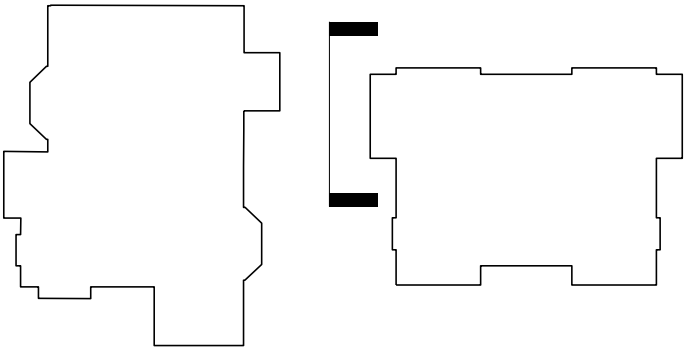

KEY:

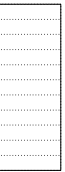 Sandblasted Glazing to prevent overlooking

Obscured glazing added to bay study	26/06/13	SBA	A
Revision description	Date	Check	Rev

Squire and Partners

77 Wicklow Street London WC1X 9JY
T: 020 7278 5555 F: 020 7239 0495

info@squireandpartners.com
www.squireandpartners.com

Project
14 Netherhall Gardens
London
NW3

Drawing
Bay Study 06
As Proposed

Drawn	Date	Scale
FP	March 2013	1: 25@A1 1: 50@A3
Job number	Drawing number	Revision
11011	B2_E_06_G251_002	A