


NOTES:

DO NOT SCALE FROM THIS DRAWING.


ALL DIMENSIONS TO BE CHECKED ON SITE.

ALL OMISSIONS AND DISCREPANCIES TO BE REPORTED TO THE ARCHITECT IMMEDIATELY.


ALL RIGHTS RESERVED. THIS WORK IS COPYRIGHT AND CANNOT BE REPRODUCED OR COPIED OR MODIFIED IN ANY FORM OR BY ANY MEANS, GRAPHIC ELECTRONIC OR MECHANICAL, INCLUDING PHOTOCOPYING WITHOUT THE WRITTEN PERMISSION OF SQUIRE AND PARTNERS ARCHITECTS.

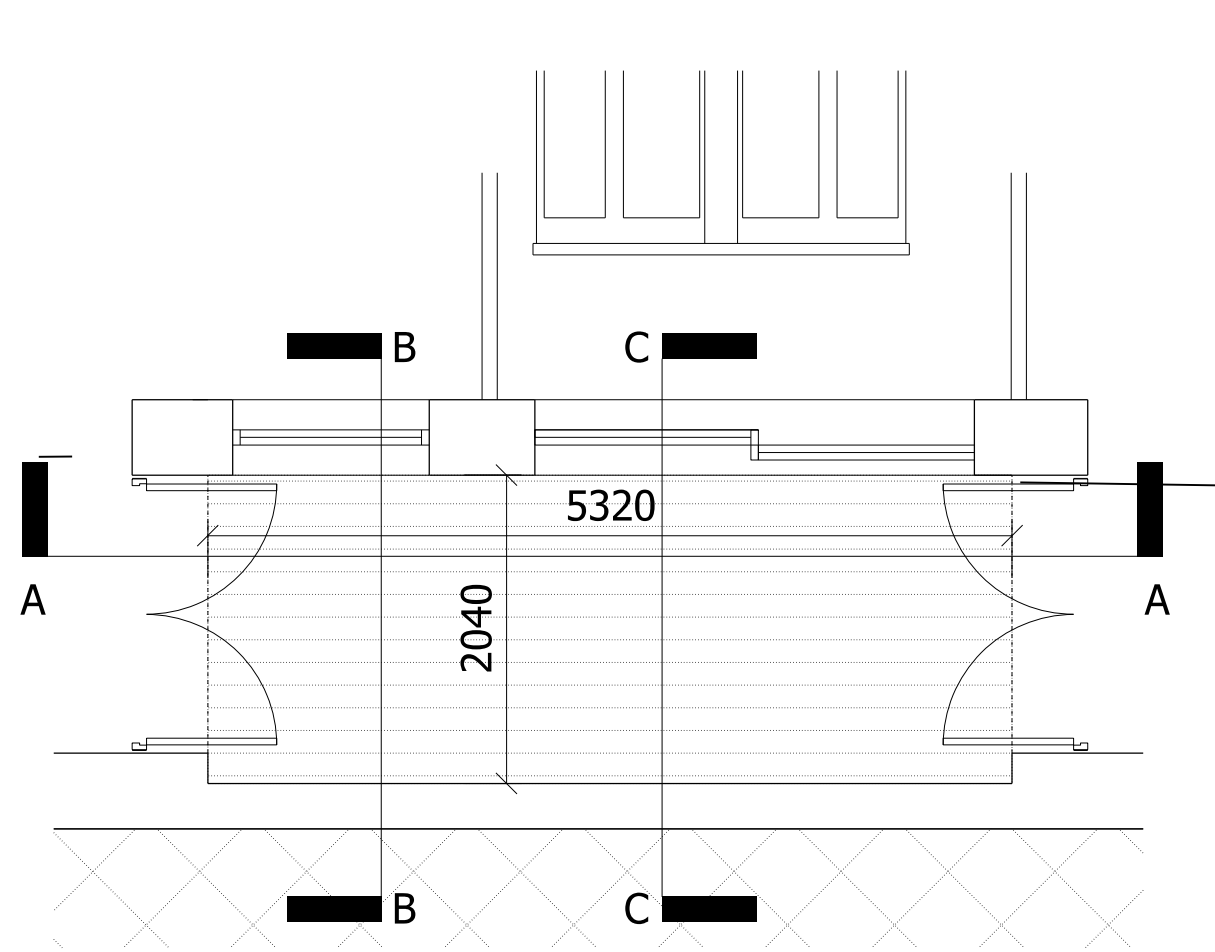


LIGHTWELL 03  
PROPOSED PLAN

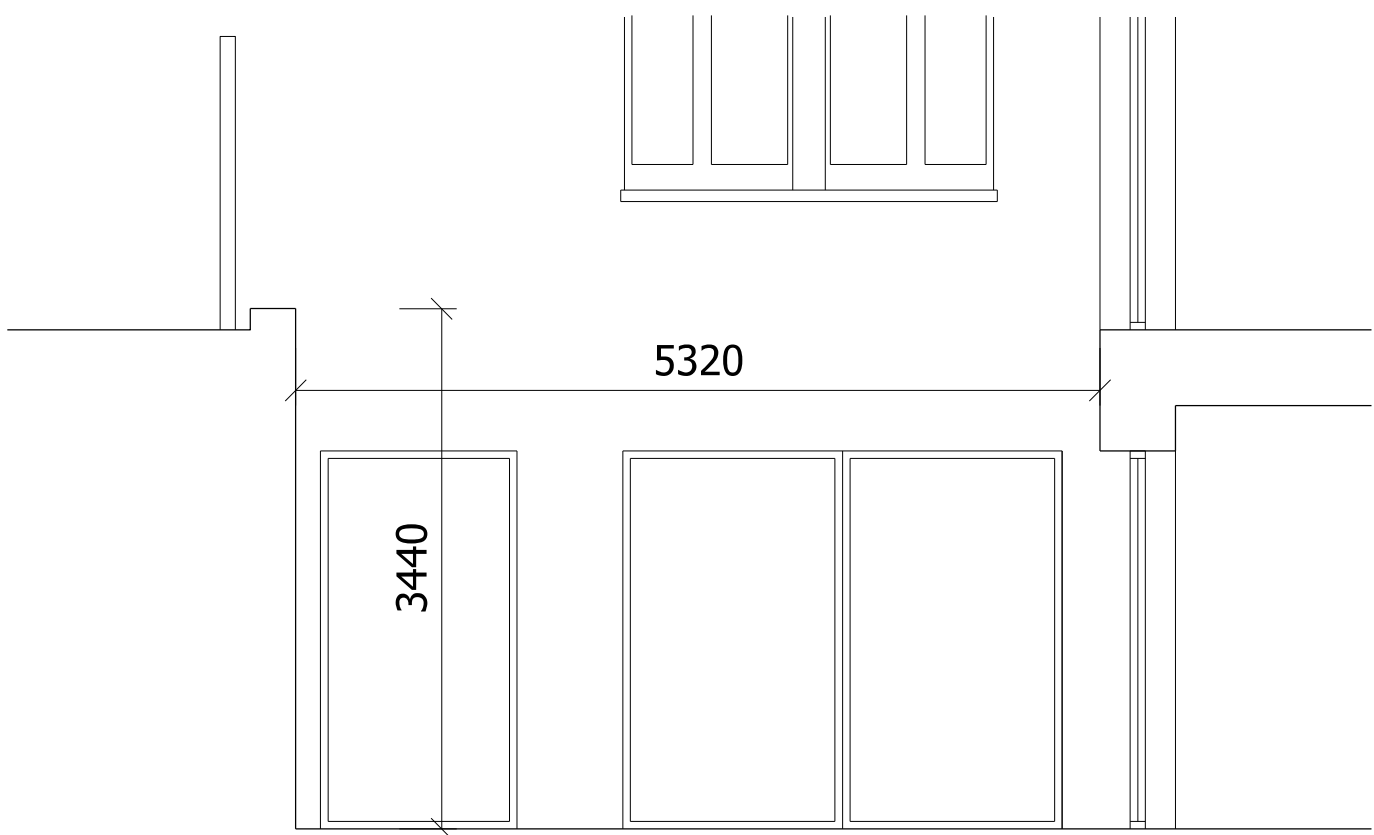


LIGHTWELL 03  
PROPOSED SECTION AA

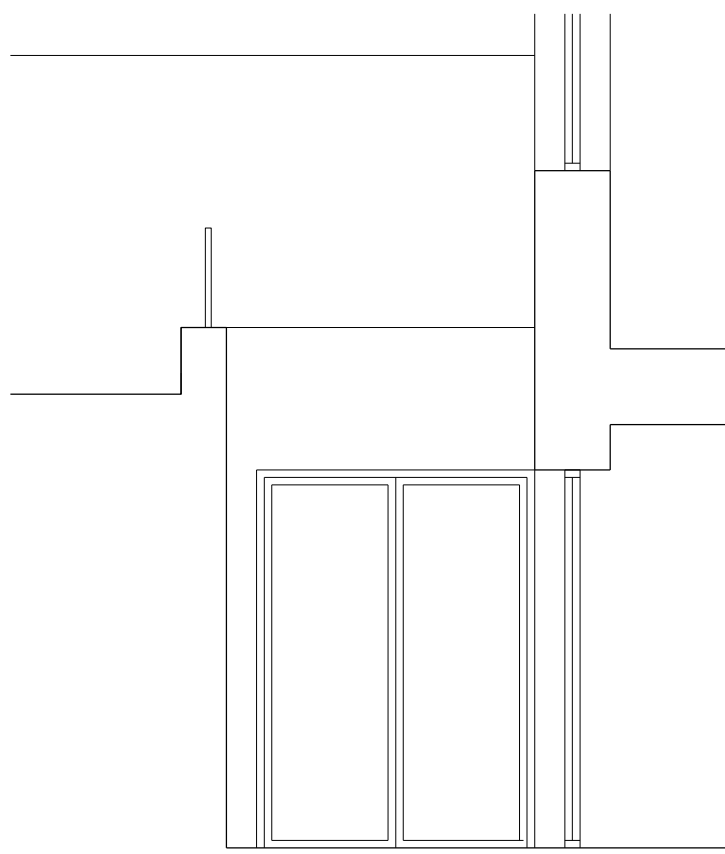


LIGHTWELL 03  
PROPOSED SECTION BB

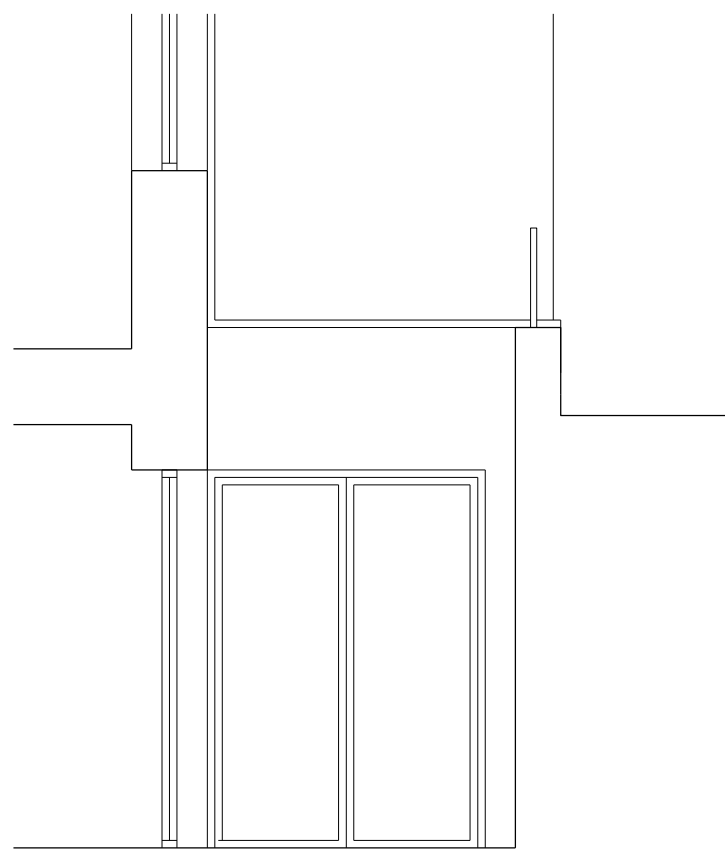


LIGHTWELL 03  
PROPOSED SECTION CC

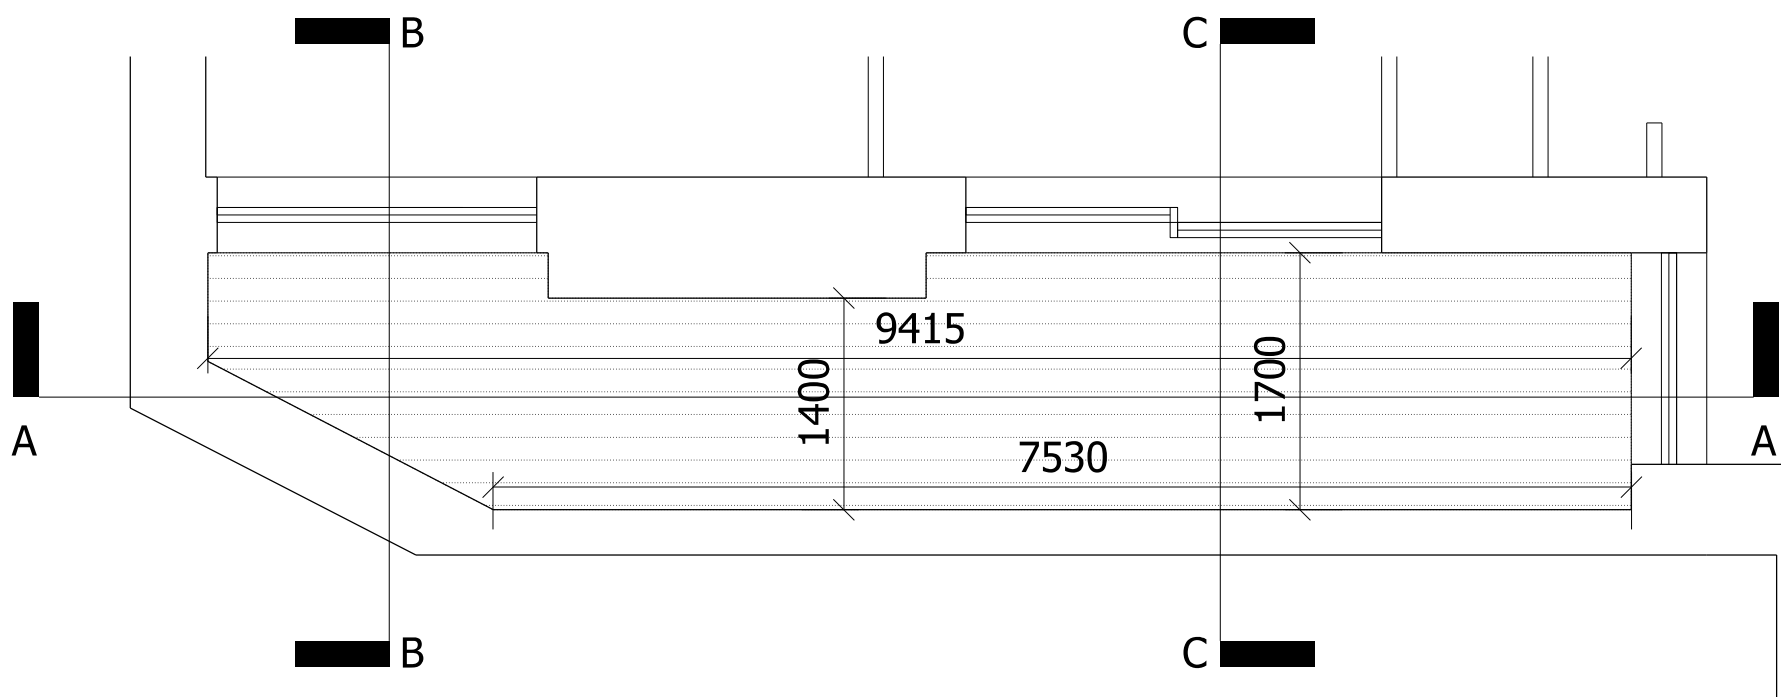


LIGHTWELL 04  
PROPOSED PLAN

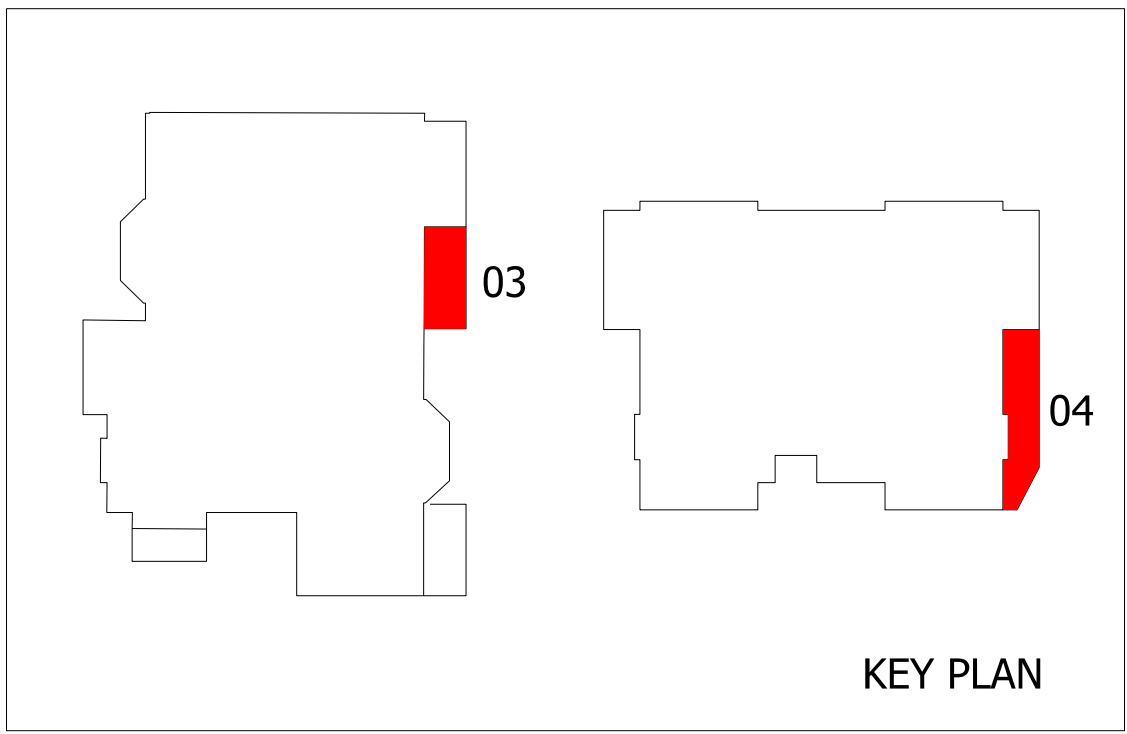


KEY PLAN

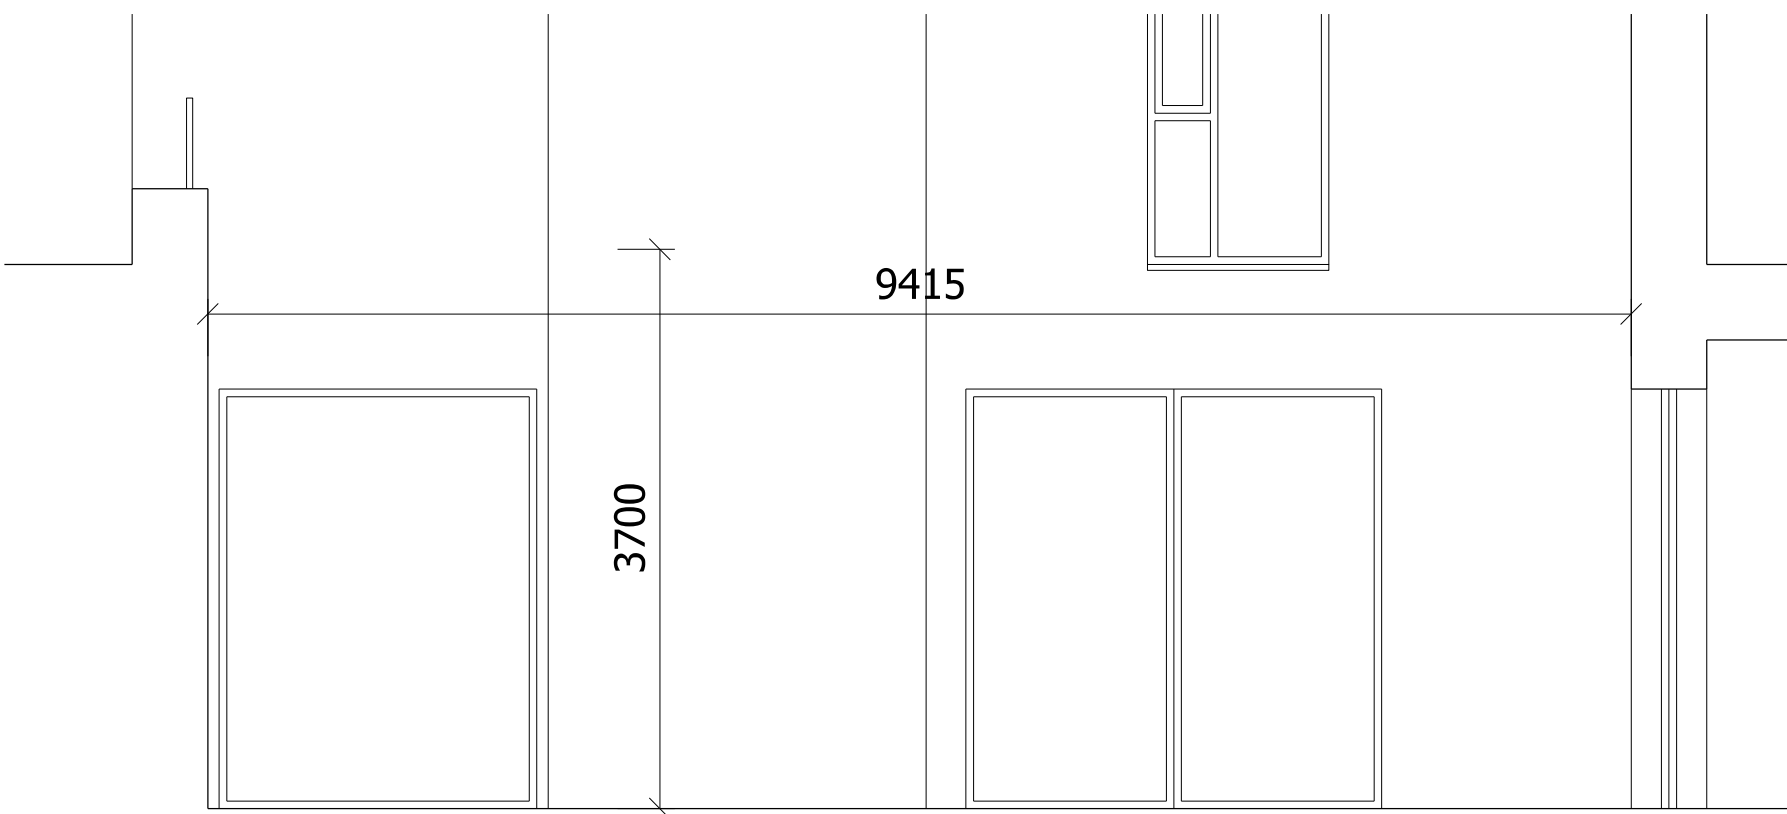

LIGHTWELL 04  
PROPOSED SECTION AA

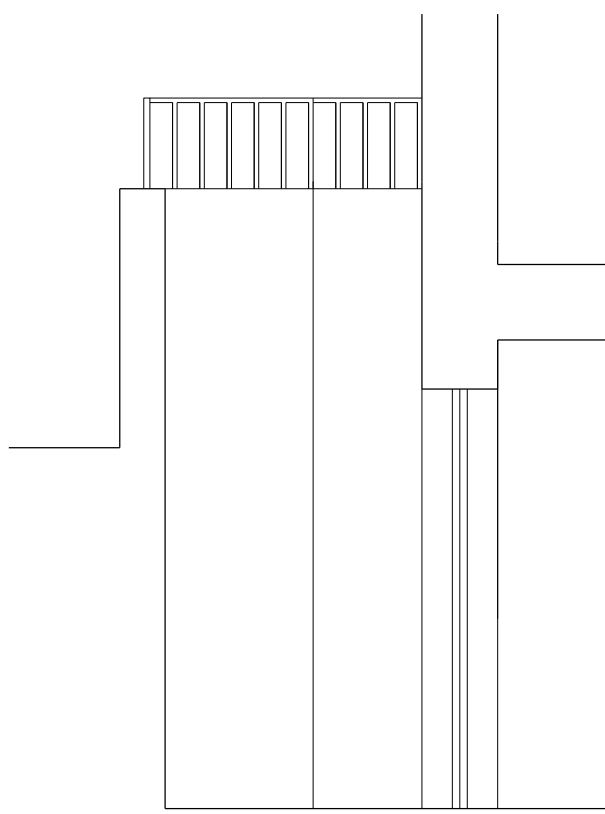

LIGHTWELL 04  
PROPOSED SECTION BB

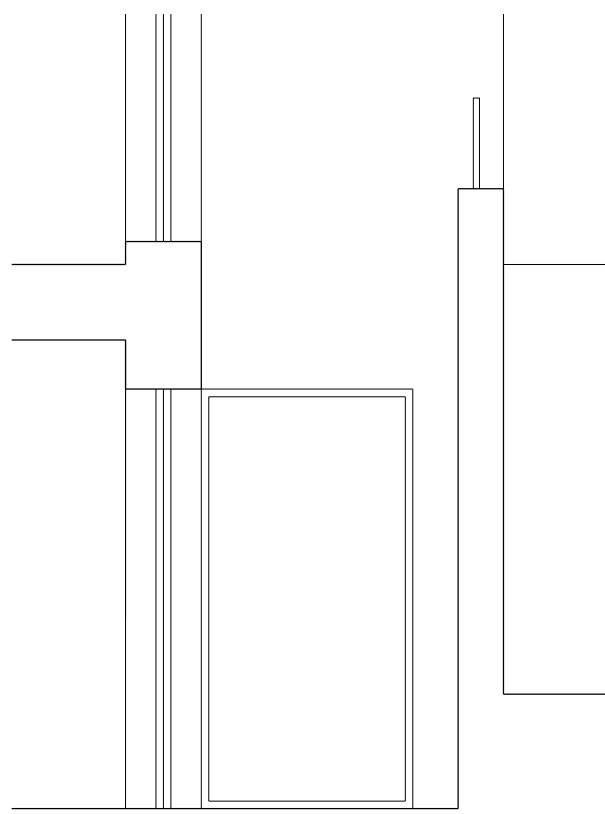

LIGHTWELL 04  
PROPOSED SECTION CC

Window to lightwell 04 revised	26/06/13	SBA	A
Revision description	Date	Check	Rev

## Squire and Partners

77 Wicklow Street London WC1X 9JY  
T: 020 7278 5555 F: 020 7239 0495

info@squireandpartners.com  
www.squireandpartners.com

Project		
14 Netherhall Gardens		
London		
NW3		
Drawing		
Lightwells 03 and 04		
Sections		
As Proposed		
Drawn	Date	Scale
FP	March 2013	1: 50@A1 1: 100@A3
Job number	Drawing number	Revision
111011	S-AL-G251-002	A